


CORK LOWER HARBOUR MAIN DRAINAGE PROJECT - FORESHORE LICENCE MAP (File No. FS 006657)

E579025, N566295

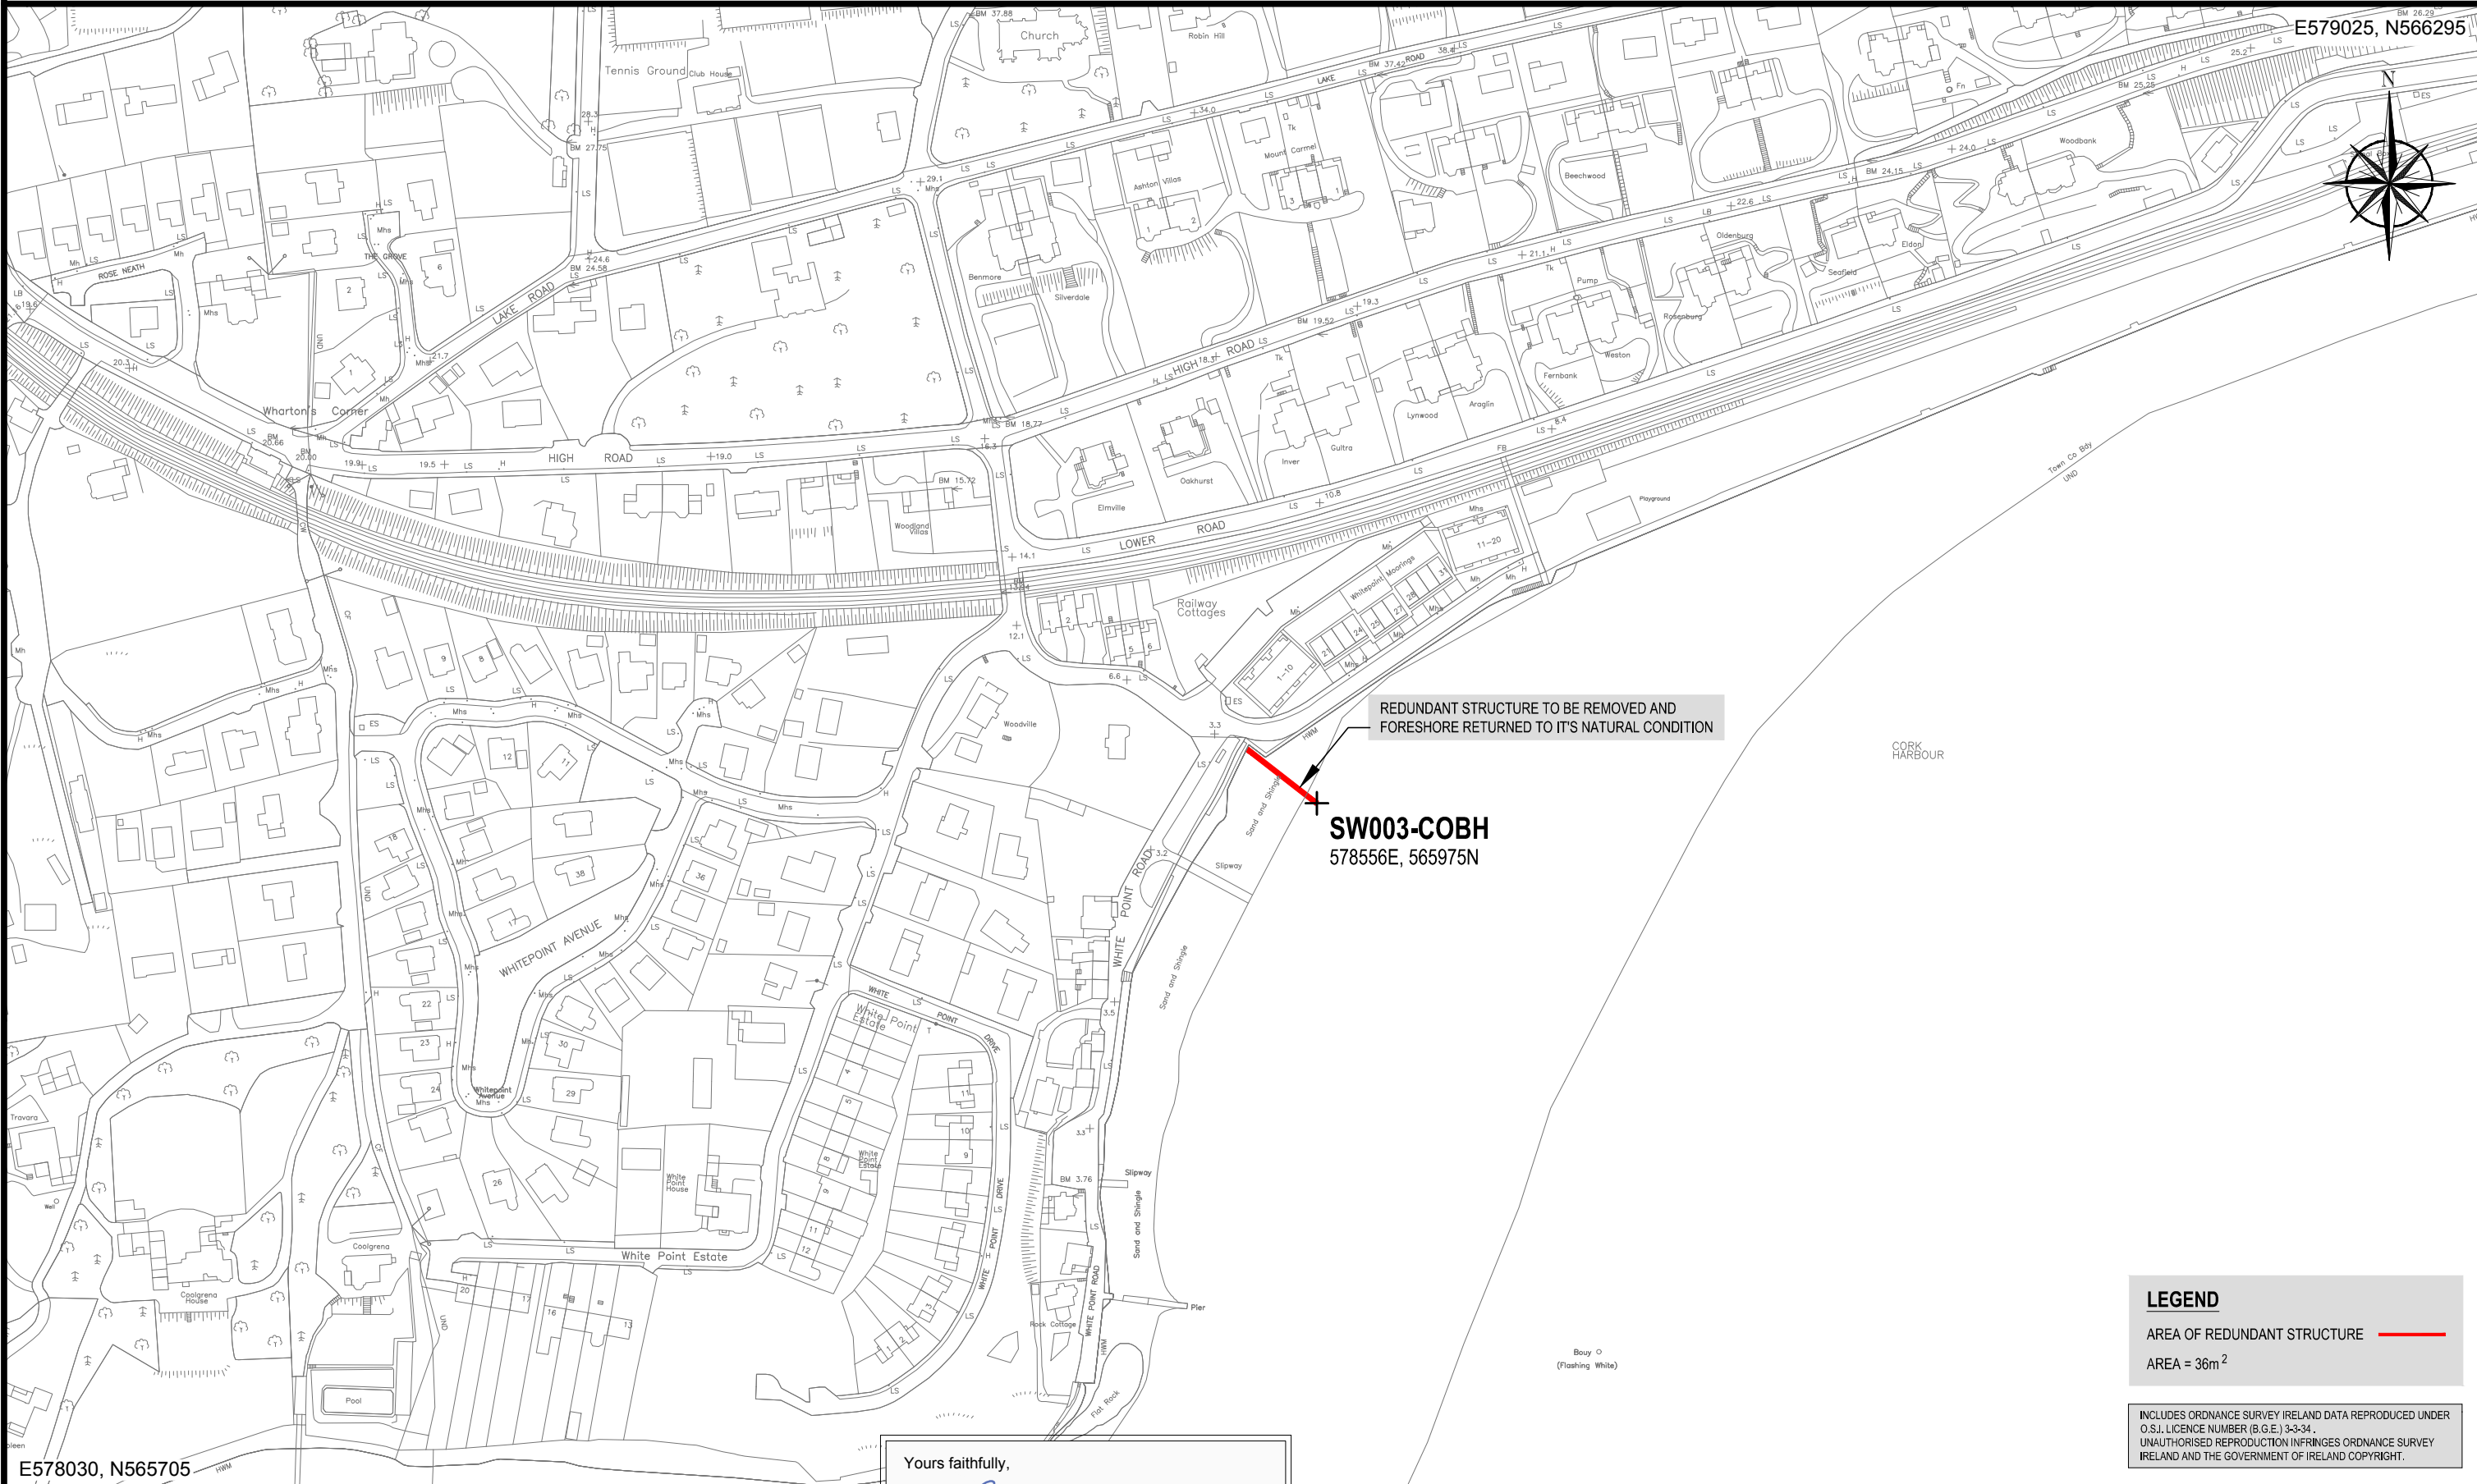

REDUNDANT STRUCTURE TO BE REMOVED AND FORESHORE RETURNED TO ITS NATURAL CONDITION

SW003-COBH
578556E, 565975N

LEGEND
AREA OF REDUNDANT STRUCTURE —
AREA = 36m²

INCLUDES ORDNANCE SURVEY IRELAND DATA REPRODUCED UNDER O.S.J. LICENCE NUMBER (B.G.E.) 3-3-34.
UNAUTHORISED REPRODUCTION INFRINGES ORDNANCE SURVEY IRELAND AND THE GOVERNMENT OF IRELAND COPYRIGHT.

E578030, N565705

Yours faithfully,
Shane Cosgrove
Shane Cosgrove
Chartered Engineer, Senior Project Manager
for NICHOLAS O'DWYER LTD.

REV	DATE	DESCRIPTION	D	C	A



Unit E4, Rutgrave Office Park,
Rutgrave Avenue, Dublin 14
T +353 1 296 9000
F +353 1 296 9002
E dublin@nodwyer.com
W www.nodwyer.com



PRELIMINARY
COPYRIGHT RESERVED - THIS DRAWING IS NOT TO BE USED FOR A PURPOSE OTHER THAN THAT FOR WHICH IT HAS BEEN ISSUED BY NICHOLAS O'DWYER LTD. NOR IS IT TO BE COPIED OR REPRODUCED IN ANY MANNER WITHOUT WRITTEN CONSENT.

RAILWAY COTTAGES
SW003-COBH
FORESHORE LICENCE MAP

SCALE 1 : 2,500	DRAWN D. Smithers DATE 29.07.16	CHECKED S. Cosgrove DATE 29.07.16	APPROVED J. Power DATE 29.07.16
DRAWING NO. 20506-FL-CH-116			REV -