


NOTE: CONFIDENTIAL, NO THIRD PARTY DISCLOSURE ALLOWED.
 All rights reserved.
 © J.B. Barry and Partners
 T.J. O'Connor and Associates
 Royal Haskoning DHV 2014

1. All levels are in metres and relate to O.S. Datum MALIN.
 2. This drawing is reproduced from digital maps:
 O.S. MAPS - Scale 1:2,500
 O.S. MAPS - Scale 1:1,000
 Discovery Series - Scale 1:50,000
 3. All Maps are referenced to IRISH NATIONAL GRID (I.T.M.)
 4. Reproduced from the Ordnance Survey of Ireland by Permission of the Government. License No. 3-3-34.

LEGEND:

- EXISTING GROUND PROFILE
- PROPOSED GROUND PROFILE
- INDICATIVE LANDSCAPING THROUGH CROSS SECTIONS

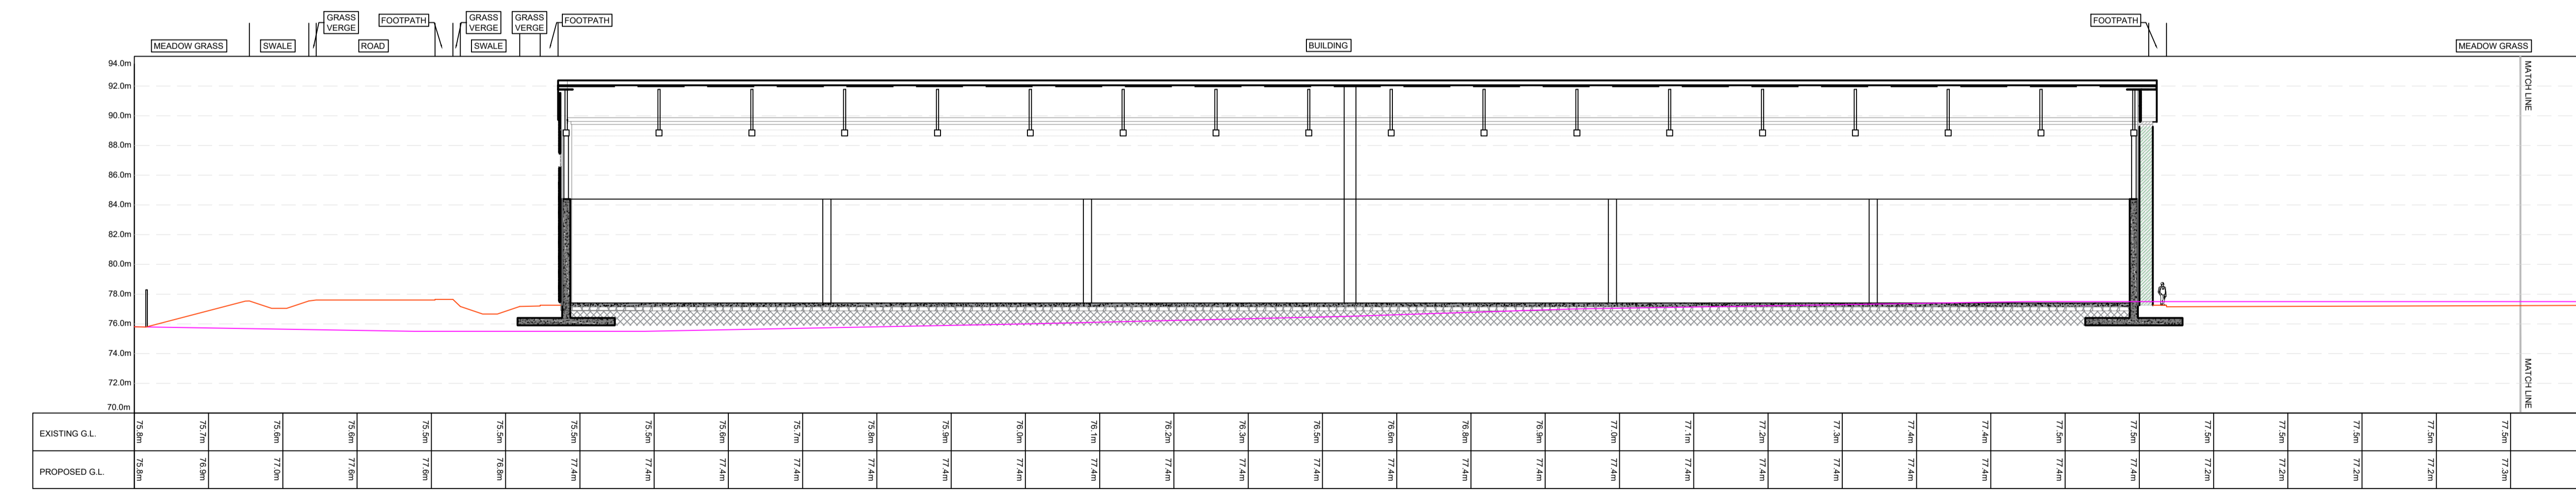

Rev.	Date	Drawn	Checked	Approved	Description
0	JUNE 18	ROB	ED	RK	PLANNING APPLICATION

Client:
UISCE EIREANN : IRISH WATER
 Colvill House
 24-26 Talbot St
 Dublin 1
 Tel: 1890 278 278
 Intl: +353-1-707 2828
 email: info@water.ie
 Web: www.water.ie

Scheme:
 RINGSEND WASTEWATER TREATMENT PLANT UPGRADE PROJECT

Component:
 REGIONAL BIOSOLIDS STORAGE FACILITY

TJ O'Connor & Associates
 Corrigan House
 Corrigan Road
 Sandycove
 Dublin 18, Ireland
 Tel: +353-1-2952321
 email: tjoc@tjoc.ie
 Web: www.tjoc.ie

J. B. Barry and Partners
 Classon House
 Dundrum Business Park
 Dundrum Road
 Dublin 14
 Tel: +353-1-485 1400
 email: info@jbbarry.ie
 Web: www.jbbarry.ie

Royal HaskoningDHV
 PO Box 1132
 3800 BC Amersfoort
 The Netherlands
 Tel: +31-88-3482000
 email: info@rhdhv.com
 Web: www.royalhaskoningdhv.com



Drawn By:	Checked By:	Approved By:	Date:
ROB	ED	RK	JUN.2018
Client Project Ref:	Project Stage:		
IW-RGD/10000308	PLANNING		
Internal Project Ref:			
Ring01/JBB-Y17702/TJOC-14040/RHDHV-BB4342			
Drawing Title:			
CONTIGUOUS ELEVATIONS			
Scales:	1:500(A1)	1:1000(A3)	
Drawing Register No.:	Drawing No.:	Rev.:	
012	Y17702-PL-012	0	