




H1-2018

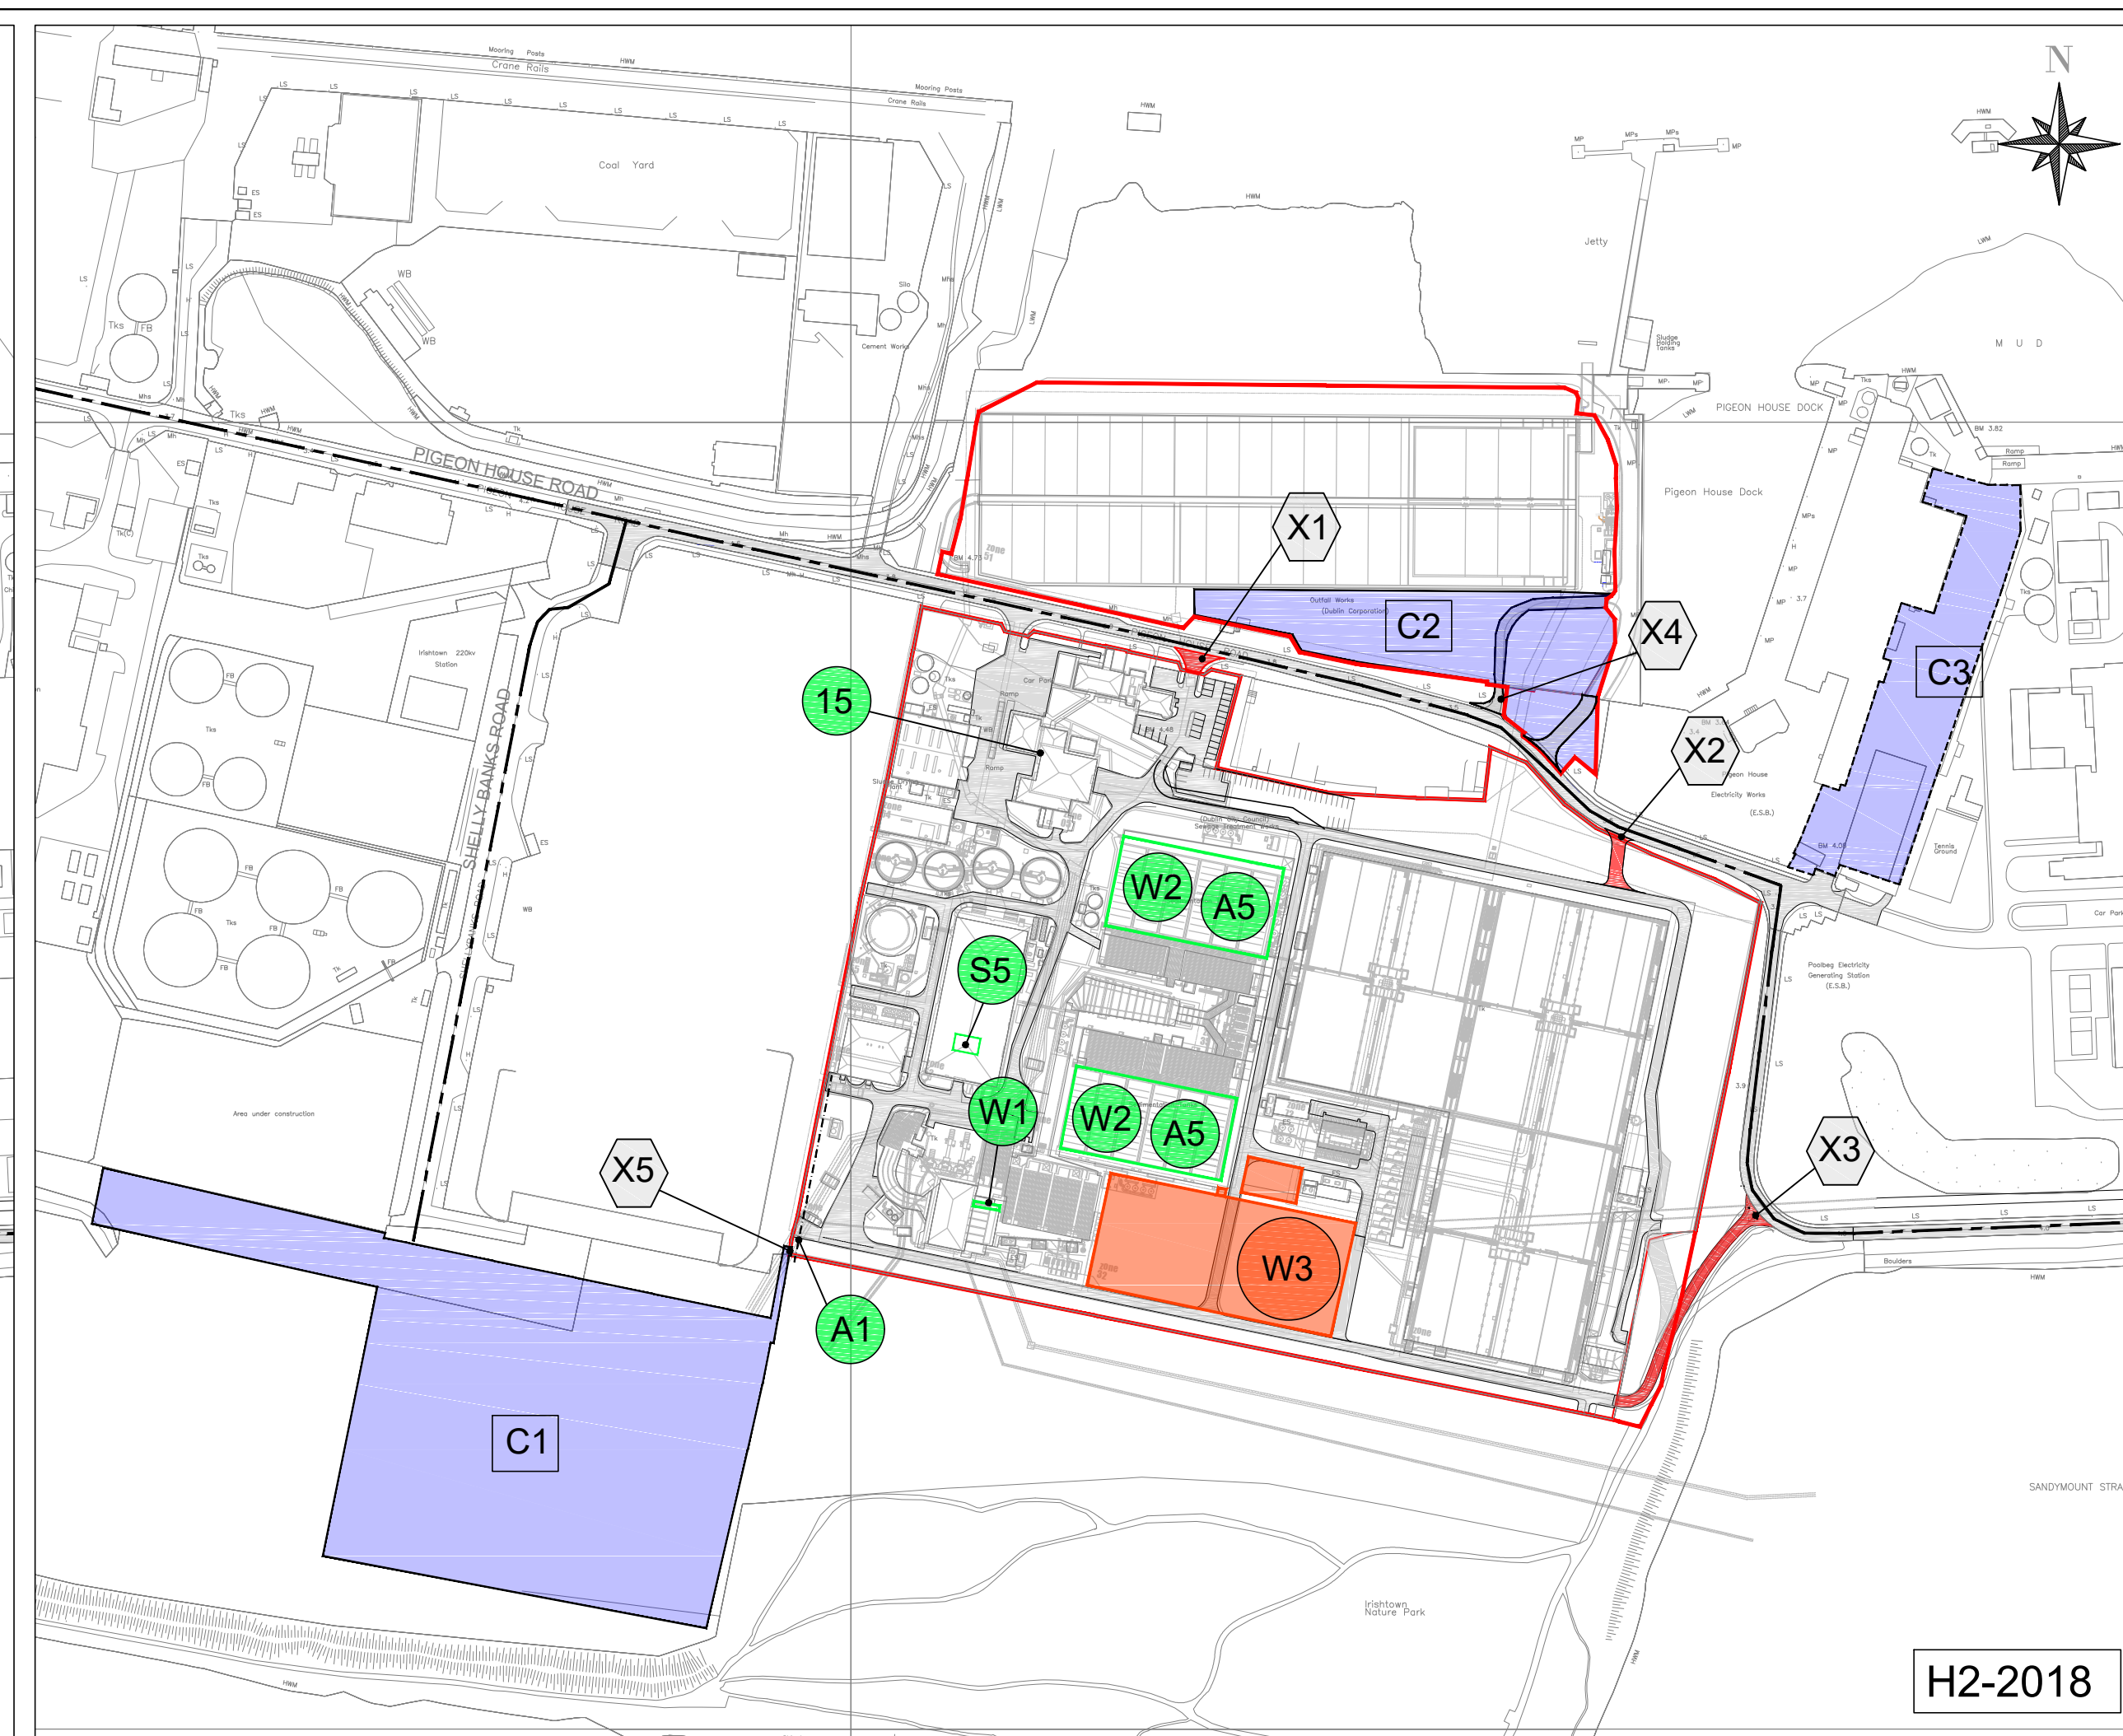

H2-2018

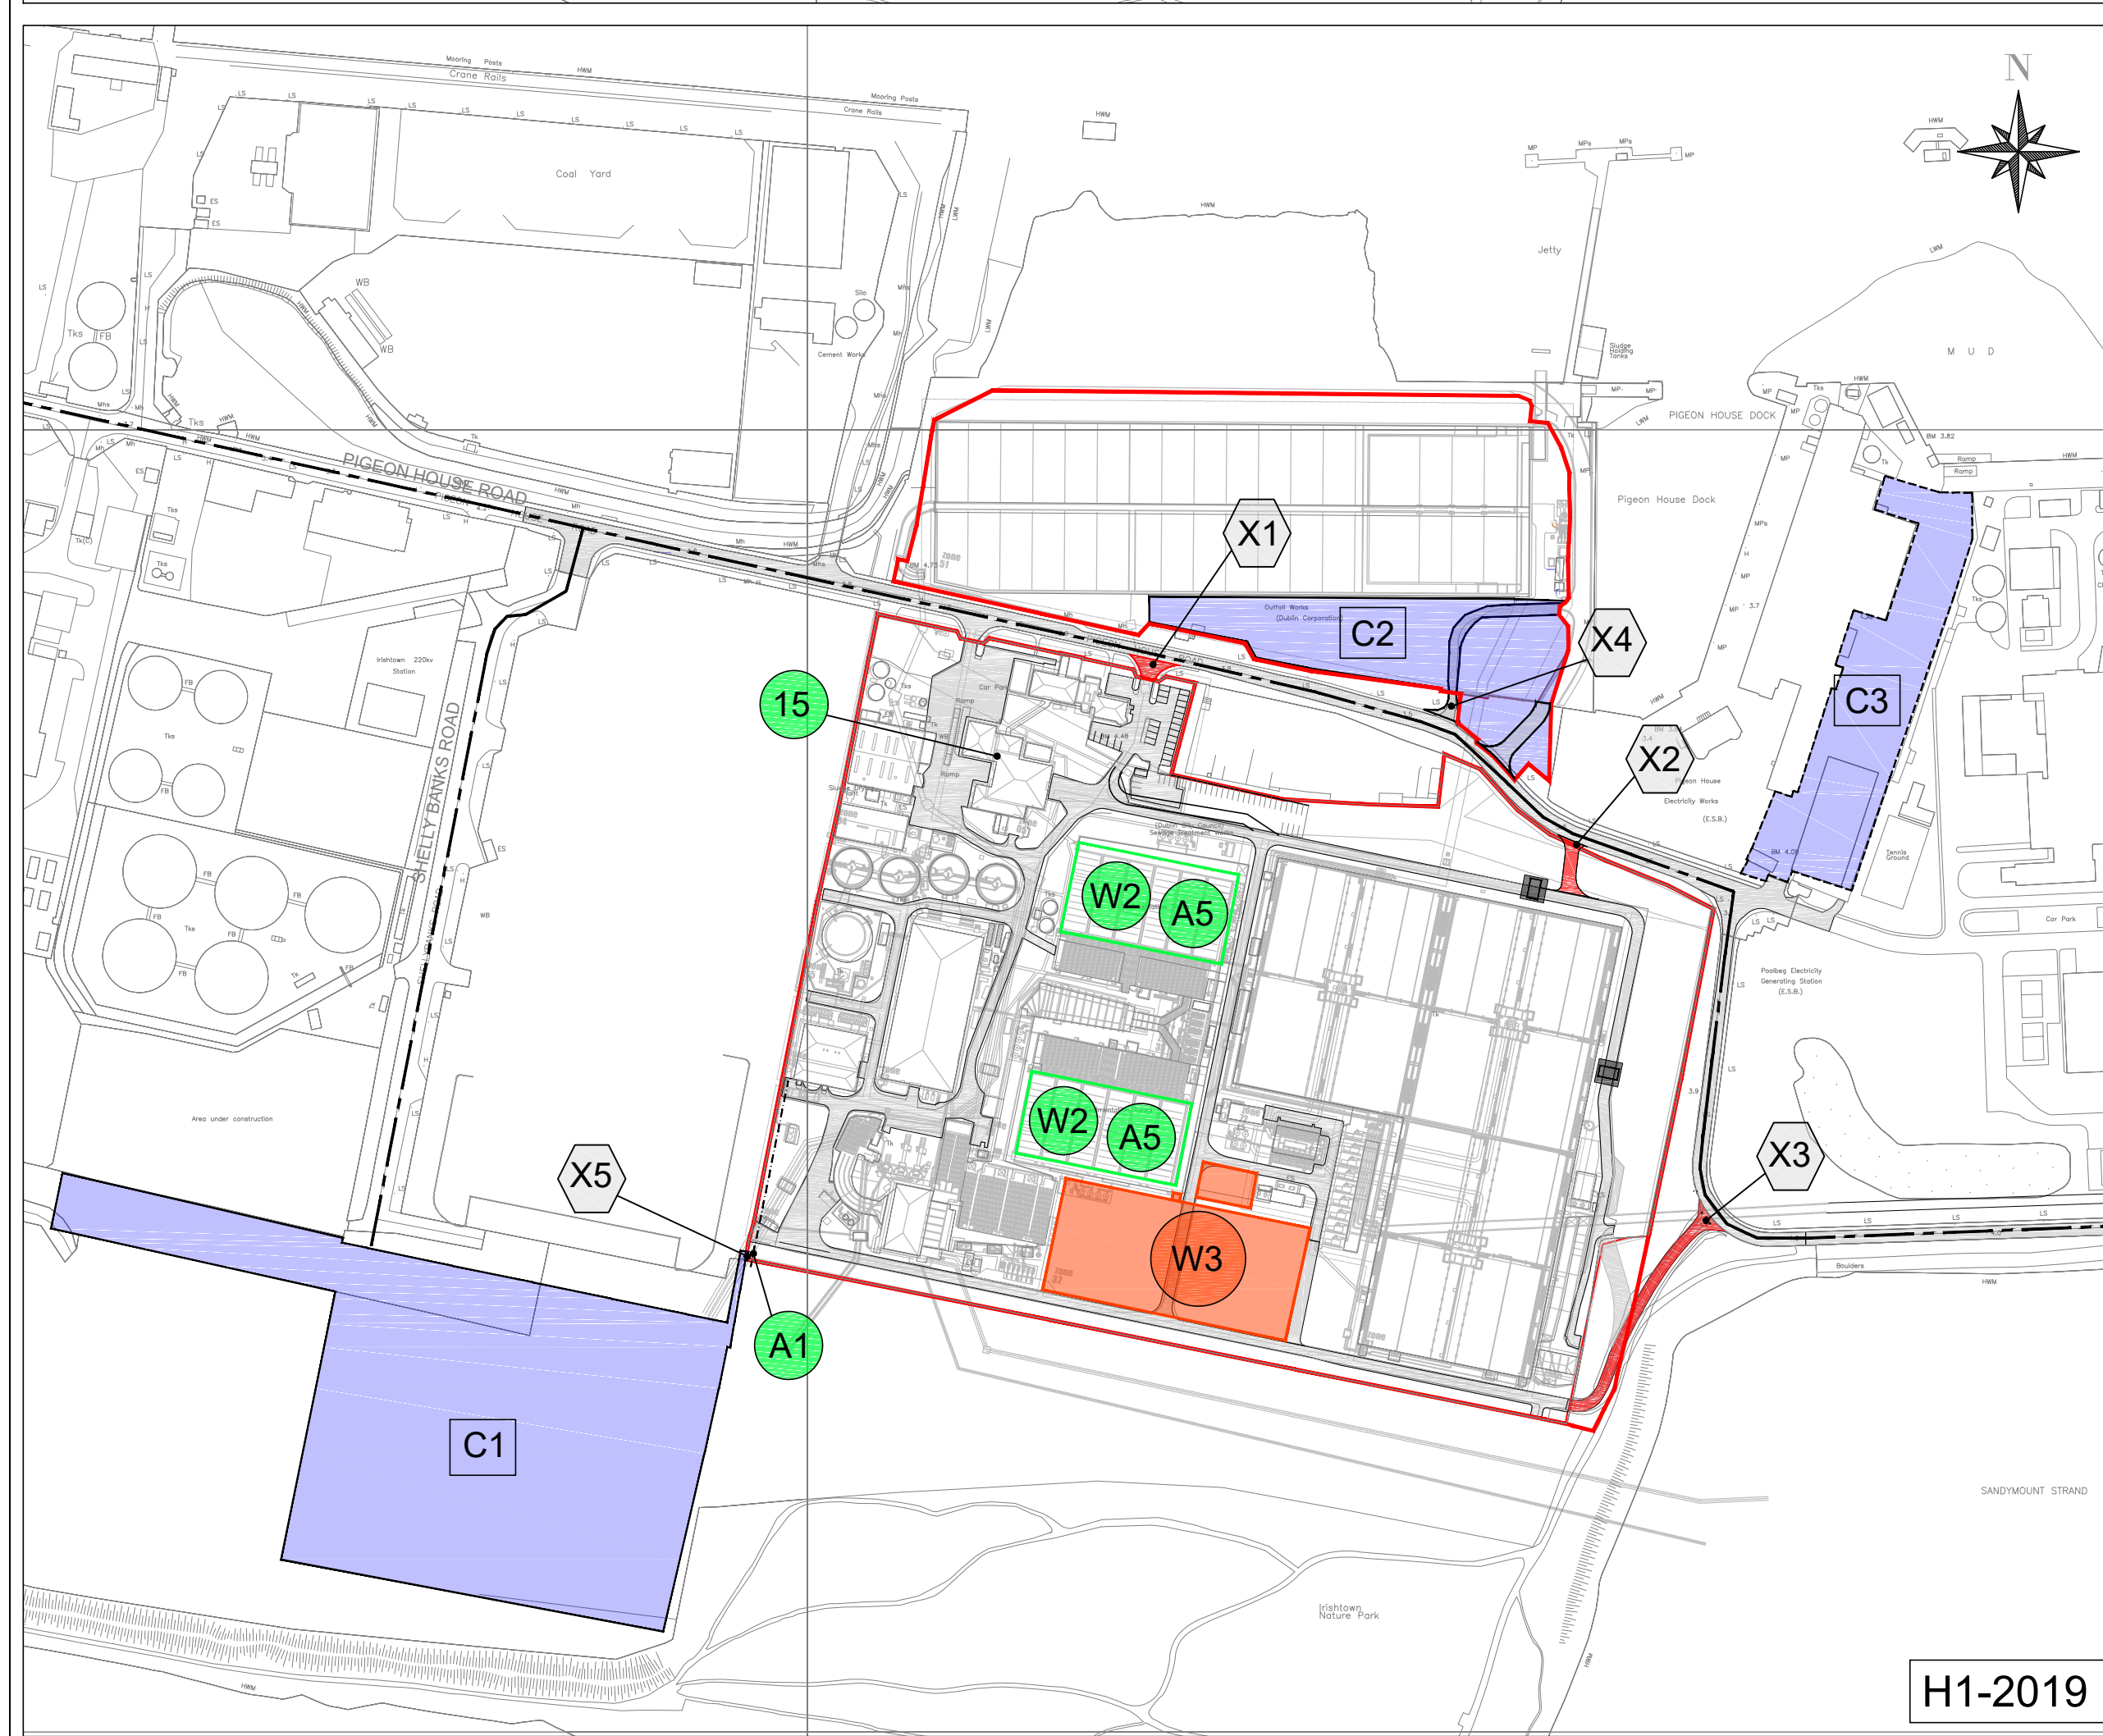

H1-2019

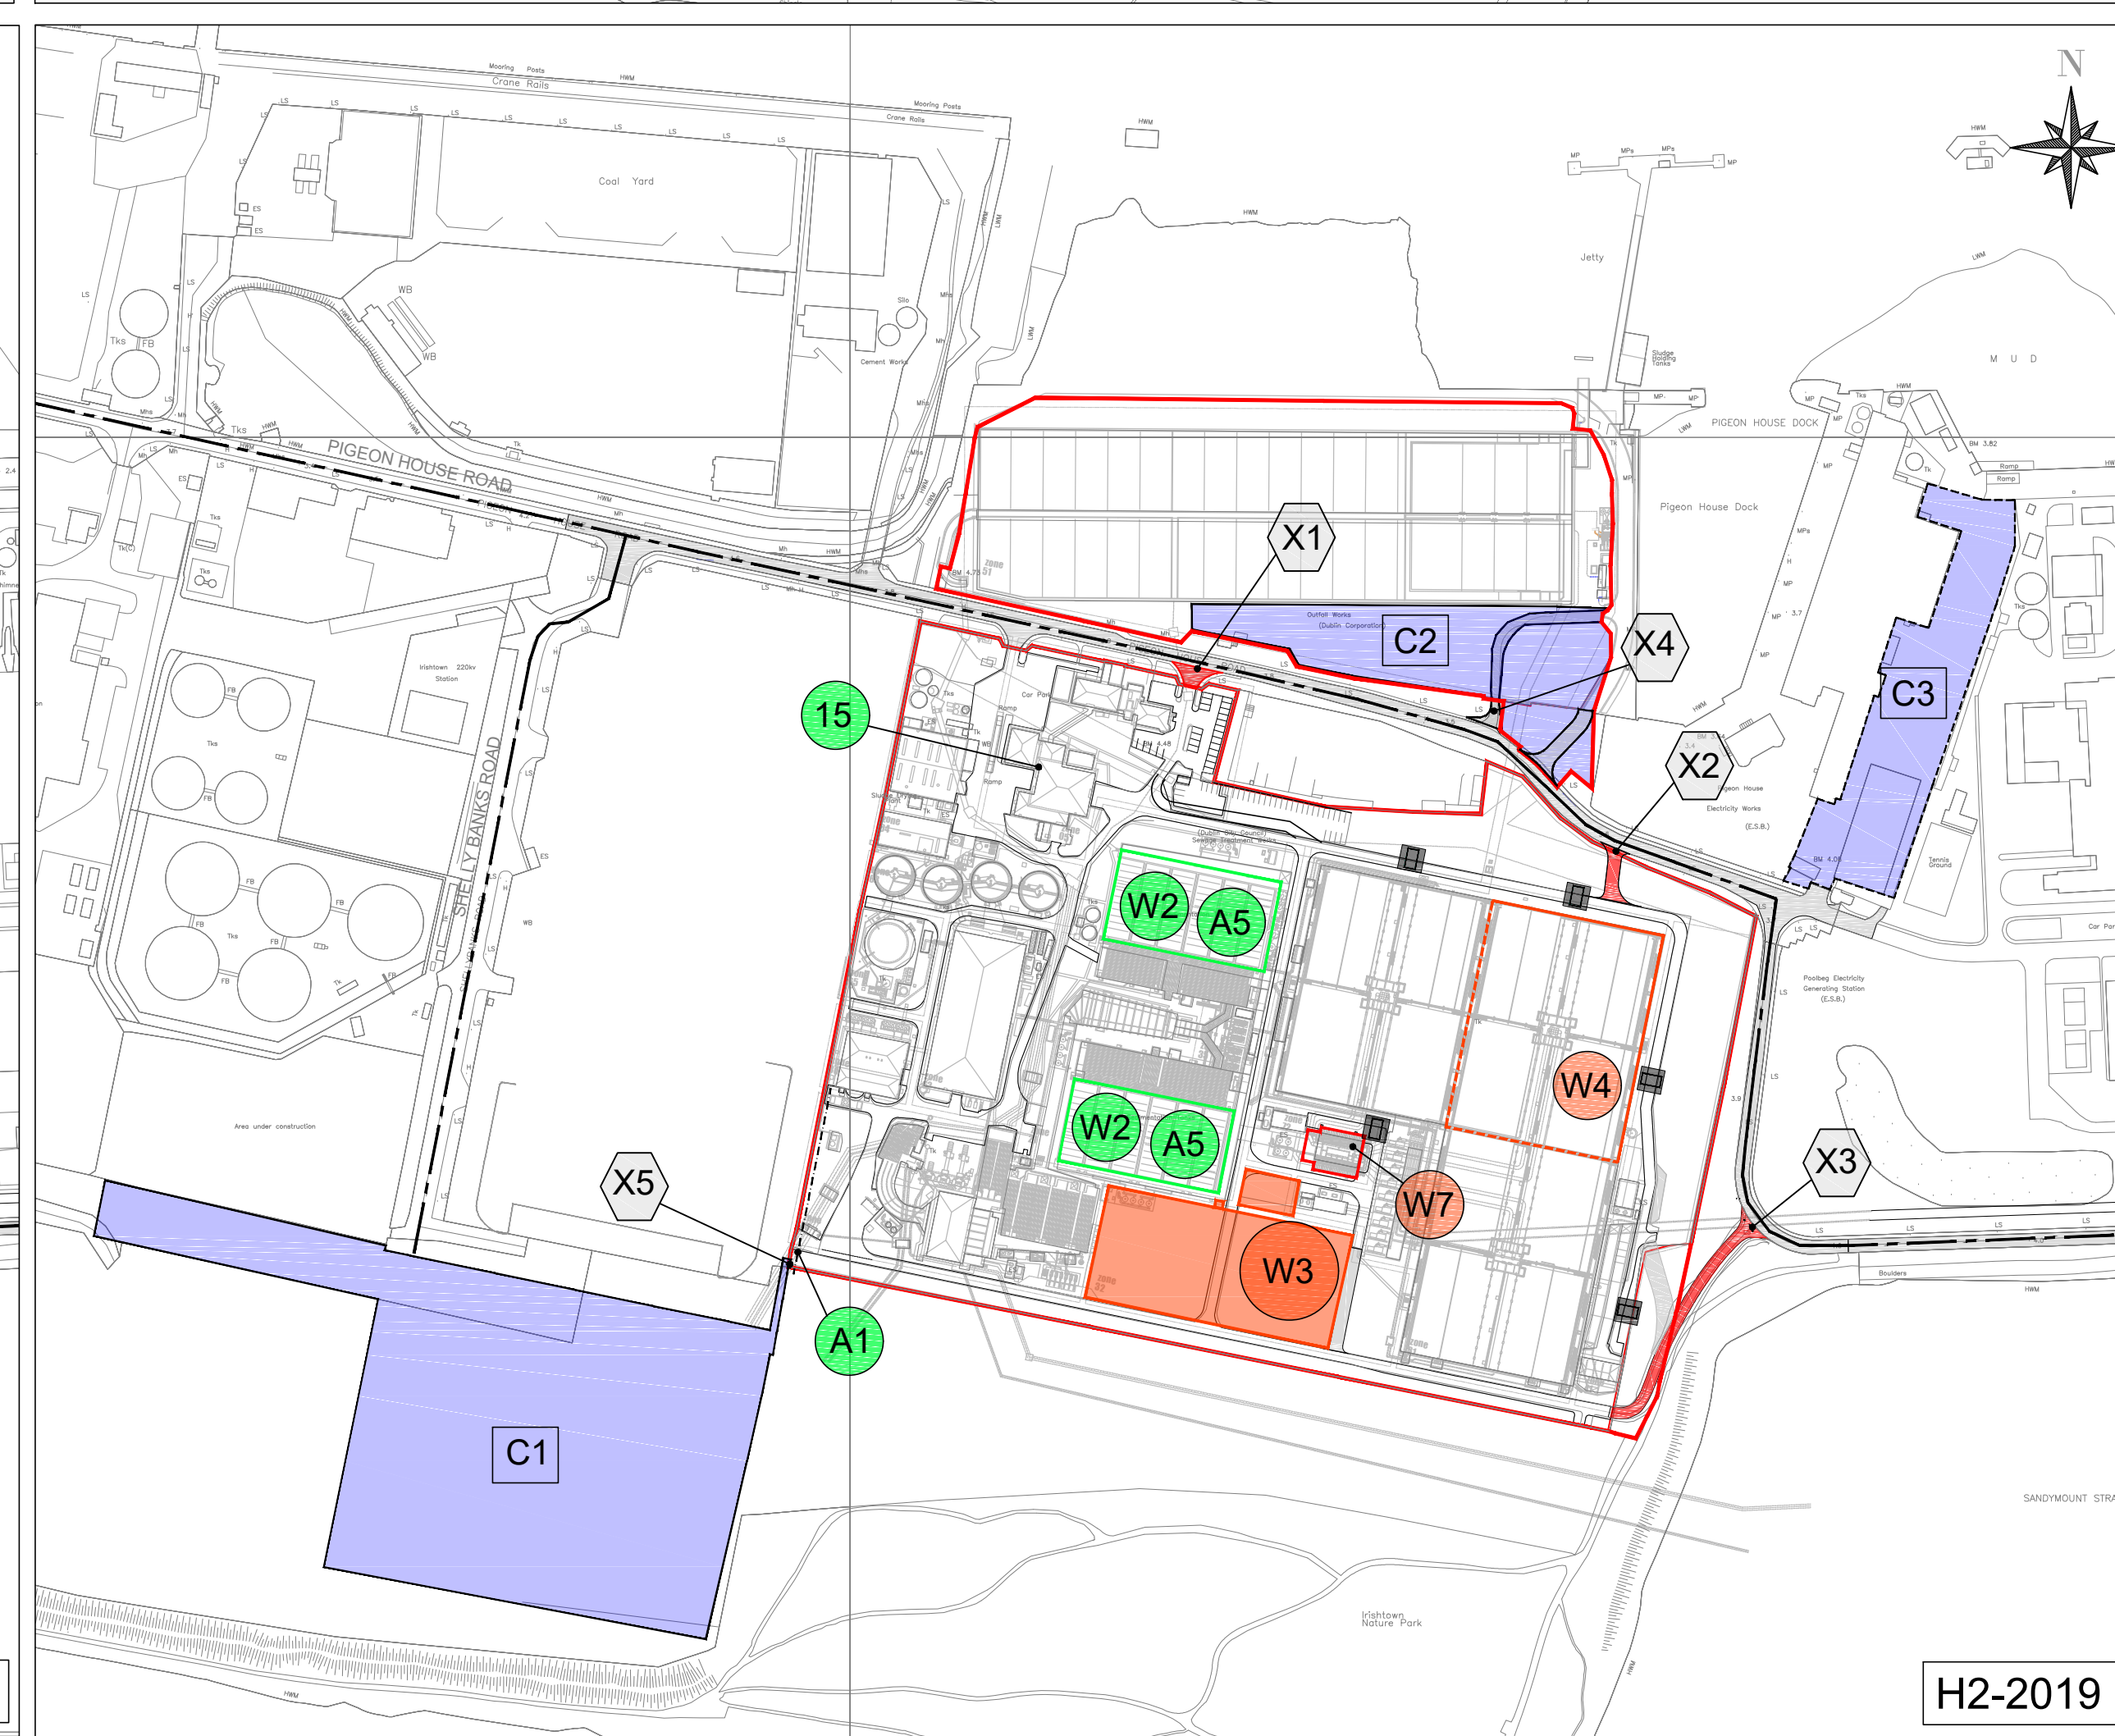

H2-2019

NOTE: CONFIDENTIAL, NO THIRD PARTY DISCLOSURE ALLOWED.
 All rights reserved.
 © J.B. Barry and Partners
 T.J. O'Connor and Associates
 Royal Haskoning DHV 2014

- All levels are in metres and relate to O.S. Datum MALIN.
- This drawing is reproduced from digital maps:
 O.S. MAPS - Scale 1:2,500
 O.S. MAPS - Scale 1:1,000
 Discovery Series - Scale 1:50,000
- All Maps are referenced to IRISH NATIONAL GRID (I.T.M.)
- Reproduced from the Ordnance Survey of Ireland by Permission of the Government. License No. 3-3-34.

LEGEND:

- Site Compound and Storage Area
- Potential Tower Crane Positions
- Site Access Entry/Exit Points
- Public Access Roads

0	JUNE 2018	LA	MH	MH	PLANNING APPLICATION
Rev.:	Date:	Drawn:	Checked:	Approved:	Description:

Client:

UISCE
 EIREANN : IRISH
 WATER

Colvill House
 24-26 Talbot St
 Dublin 1

Tel: 1890 278 278
 Int'l: +353-1-707 2828
 email: info@water.ie
 Web: www.water.ie

Scheme:
 RINGSEND WASTEWATER TREATMENT PLANT
 UPGRADE PROJECT

Component:
 RINGSEND WASTEWATER TREATMENT PLANT

TJ O'Connor & Associates

Corrig House
 Corrig Road,
 Sandyford
 Dublin 18, Ireland

Tel: +353-1-2952321
 email: tjoc@tjoc.ie
 Web: www.tjoc.ie

J. B. Barry and Partners

Classon House
 Dundrum Business Park
 Dundrum Road
 Dublin 14

Tel: +353-1-485 1400
 email: info@jbbarry.ie
 Web: www.jbbarry.ie

Royal HaskoningDHV

PO Box 1132
 3800 BC Amersfoort
 The Netherlands

Tel: +31-88-3482000
 email: info@rhdhv.com
 Web: www.royalhaskoningdhv.com

Drawn By:	Checked By:	Approved By:	Date:
LHA	JD	KMcI	JULY 2016
Client Project Ref:	Project Stage:		
W-RGD/10000308			
Internal Project Ref:	Ring01/BB-Y14701/TJOC-14040/RHDHV-BB4342 @A1		

Drawing Title:
 PROPOSED CONSTRUCTION
 PROJECT SCHEDULE
 SHEET 1

Scales:	NTS@A1	Rev:	0
Drawing No.:	Y15710-PL-922		