



NOTE: CONFIDENTIAL - NO THIRD PARTY DISCLOSURE ALLOWED.
 All rights reserved.
 © J.B. Barry and Partners
 T.J. O'Connor and Associates
 Royal Haskoning DHV 2014

1. All levels are in metres and relate to O.S. Datum MALIN.
 2. This drawing is reproduced from digital maps:
 O.S. Maps: Scale 1:500
 Discovery Series: Scale 1:50,000
 3. All Maps are referenced to IRISH NATIONAL GRID (I.T.M.)
 4. Reproduced from the Ordnance Survey of Ireland by Permission of the Government. Licence No. 3-3-34.


NOTES:
 STEEL BUNDED DIESEL STORAGE TANKS TO BE 43,000 L EACH (TANK DOUBLE SKINNED, COLOUR GALV. ZINK GRANITE GREY AND CARBON STEEL MANUFACTURED TANKS TO HAVE 100% CAPACITY AND INCLUDE A TANK MONITORING SYSTEM)

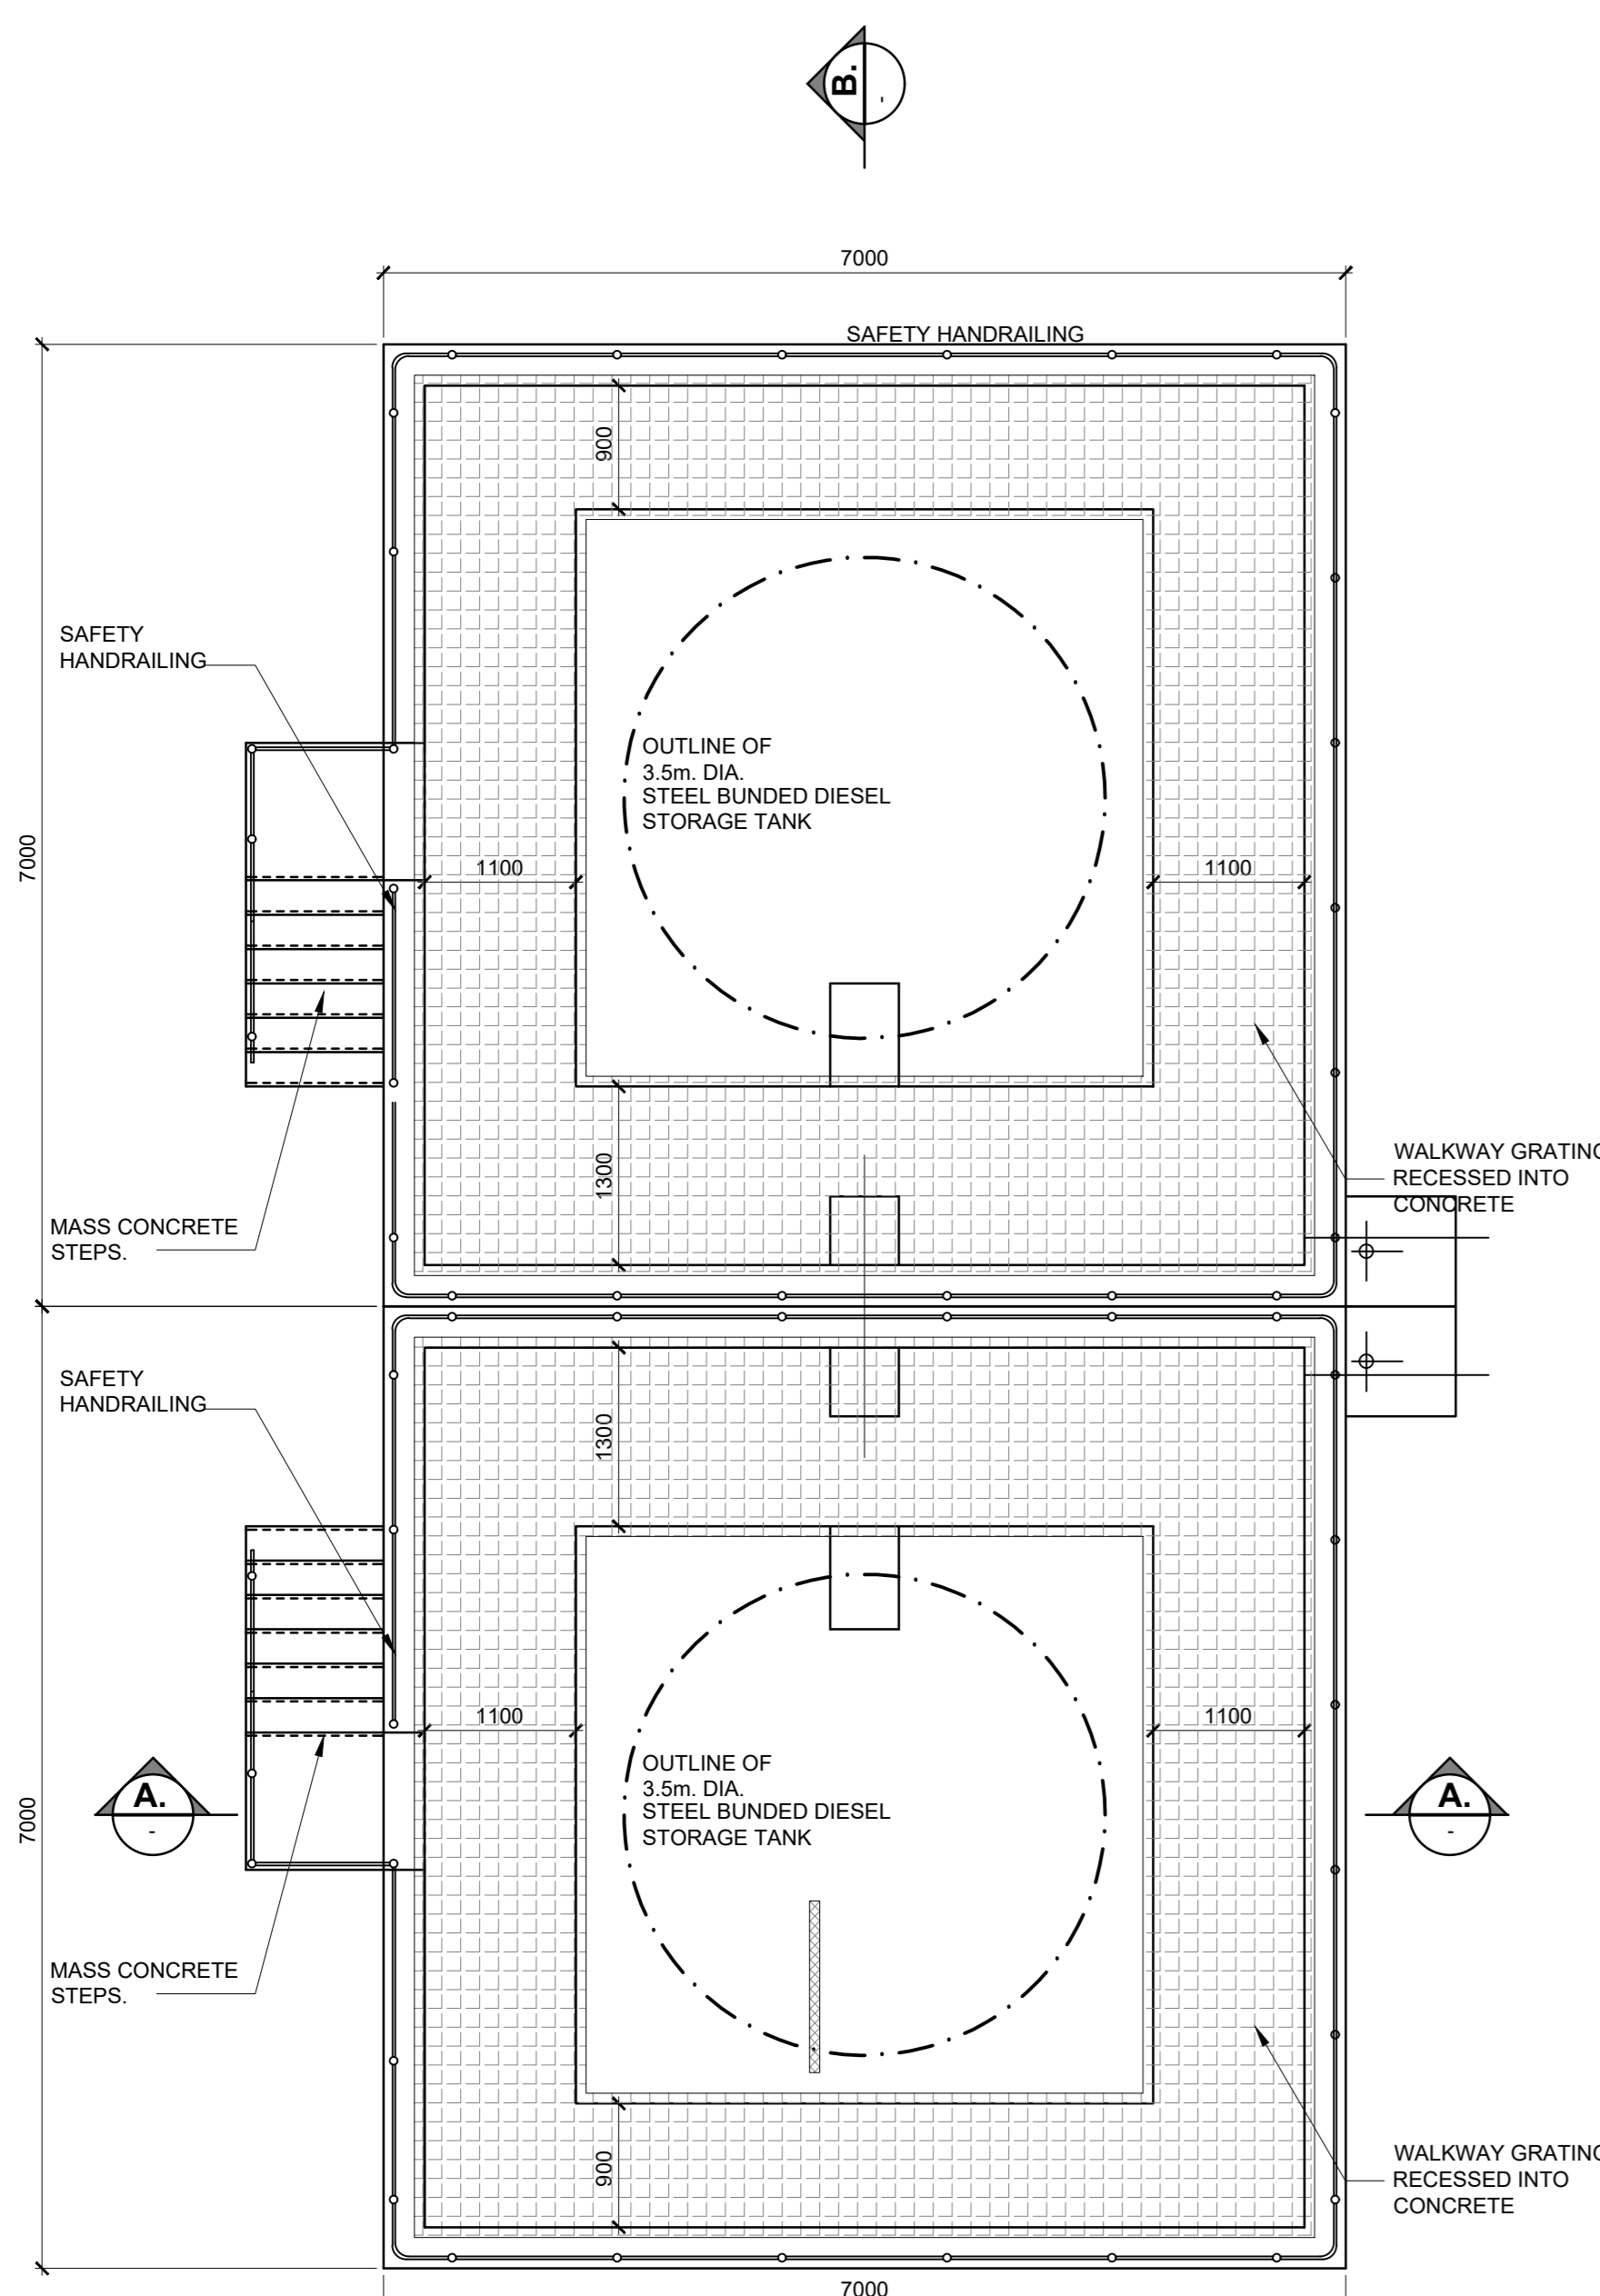


PLAN AT PLINTH LEVEL.
 SCALE 1:50.

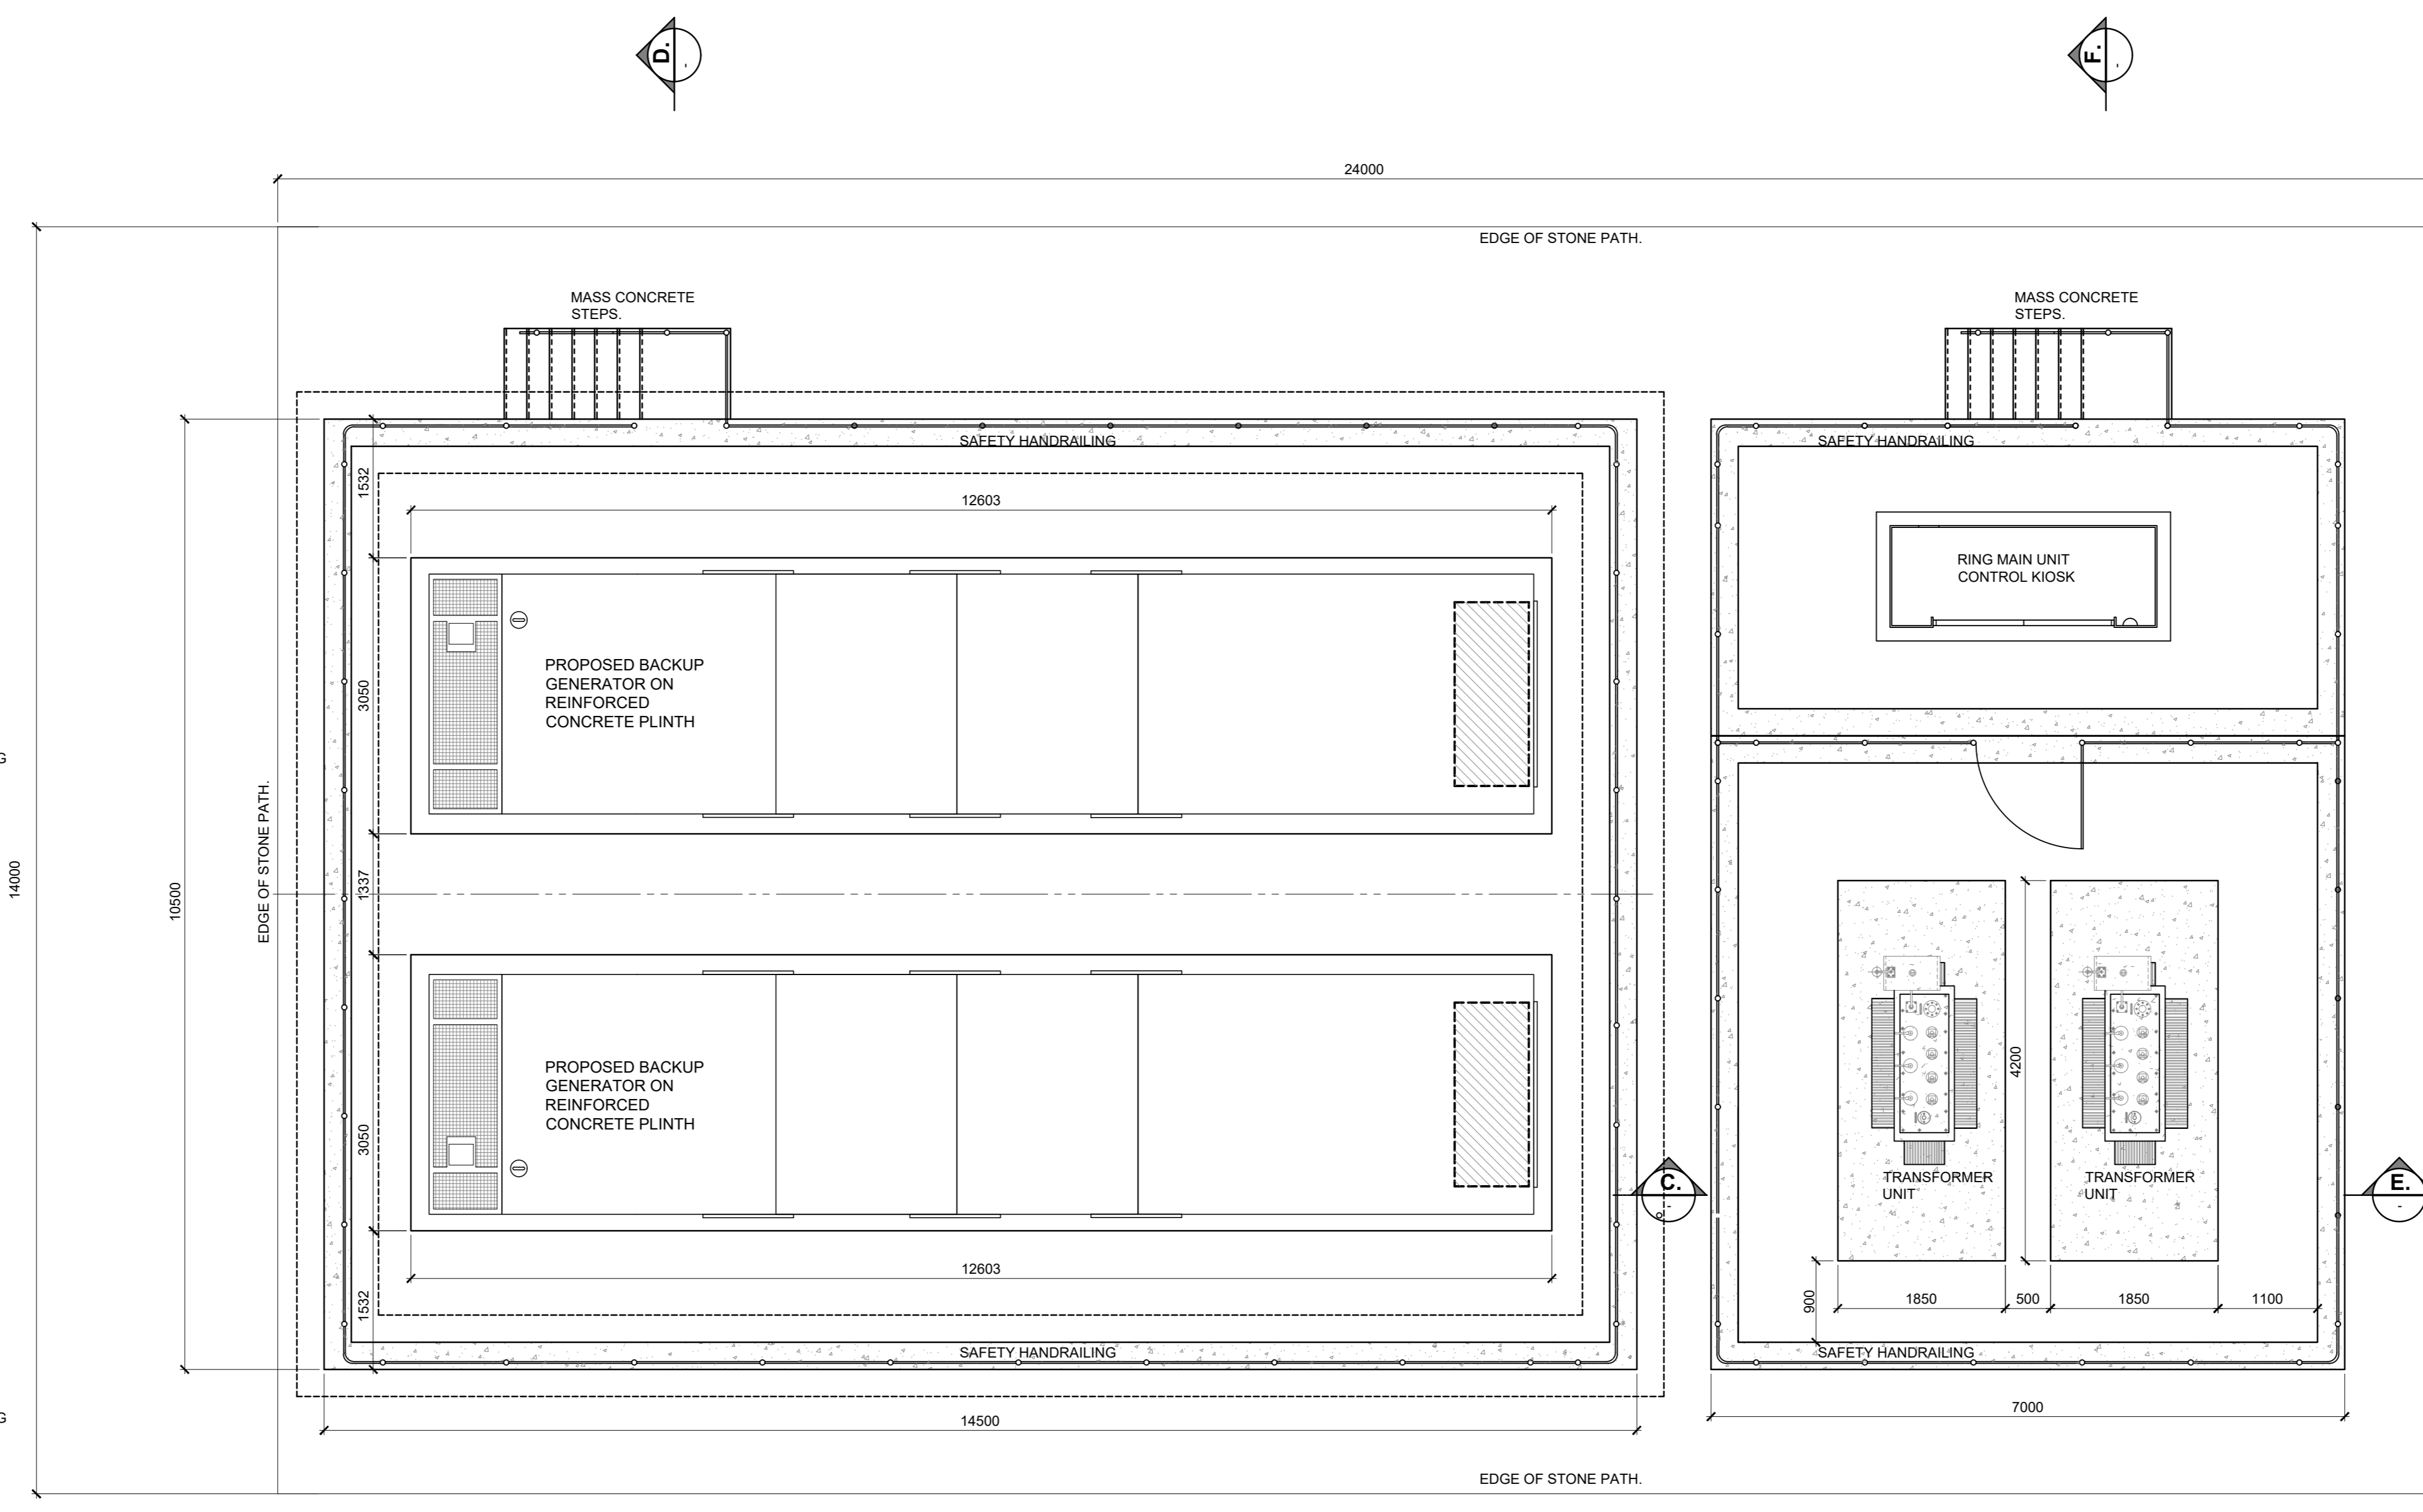


PLAN AT PLINTH LEVEL.
 SCALE 1:50.

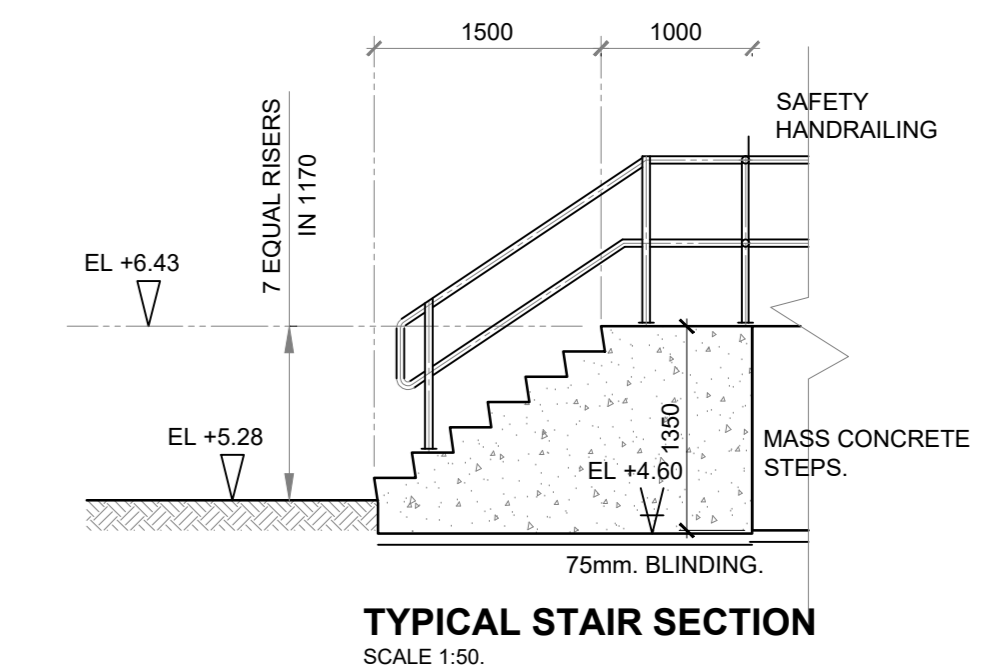


TYPICAL STAIR SECTION
 SCALE 1:50.

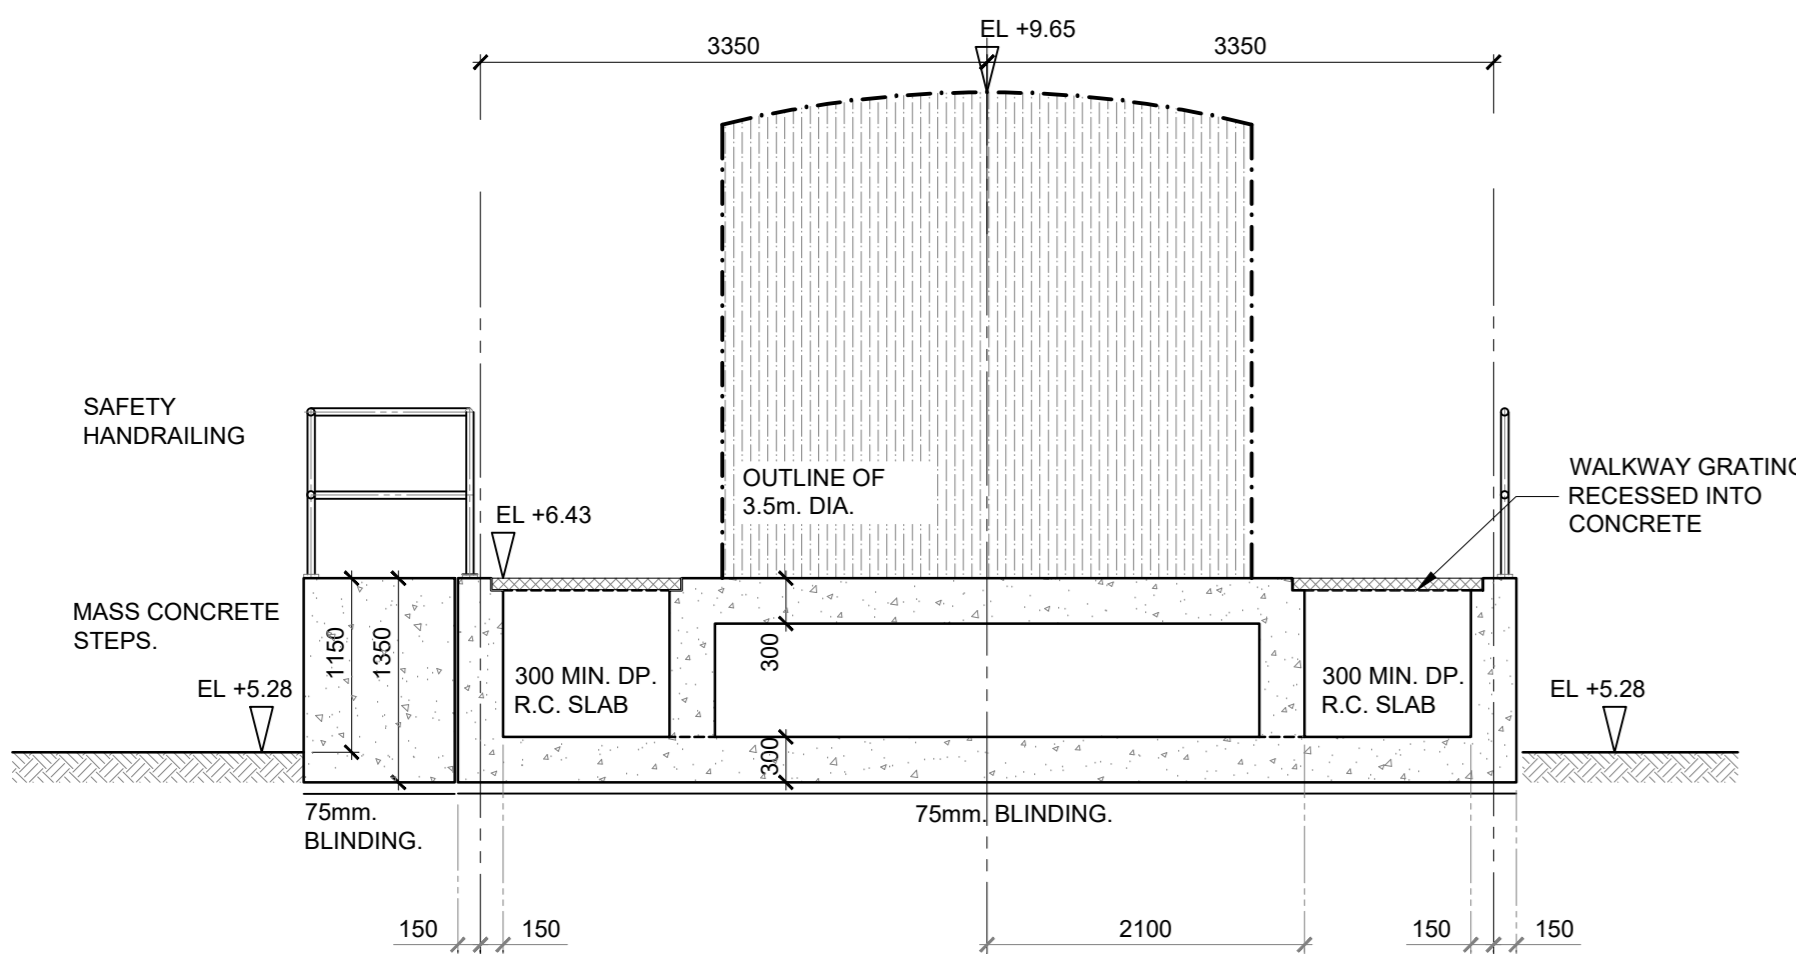


SECTION A-A
 SCALE 1:50.

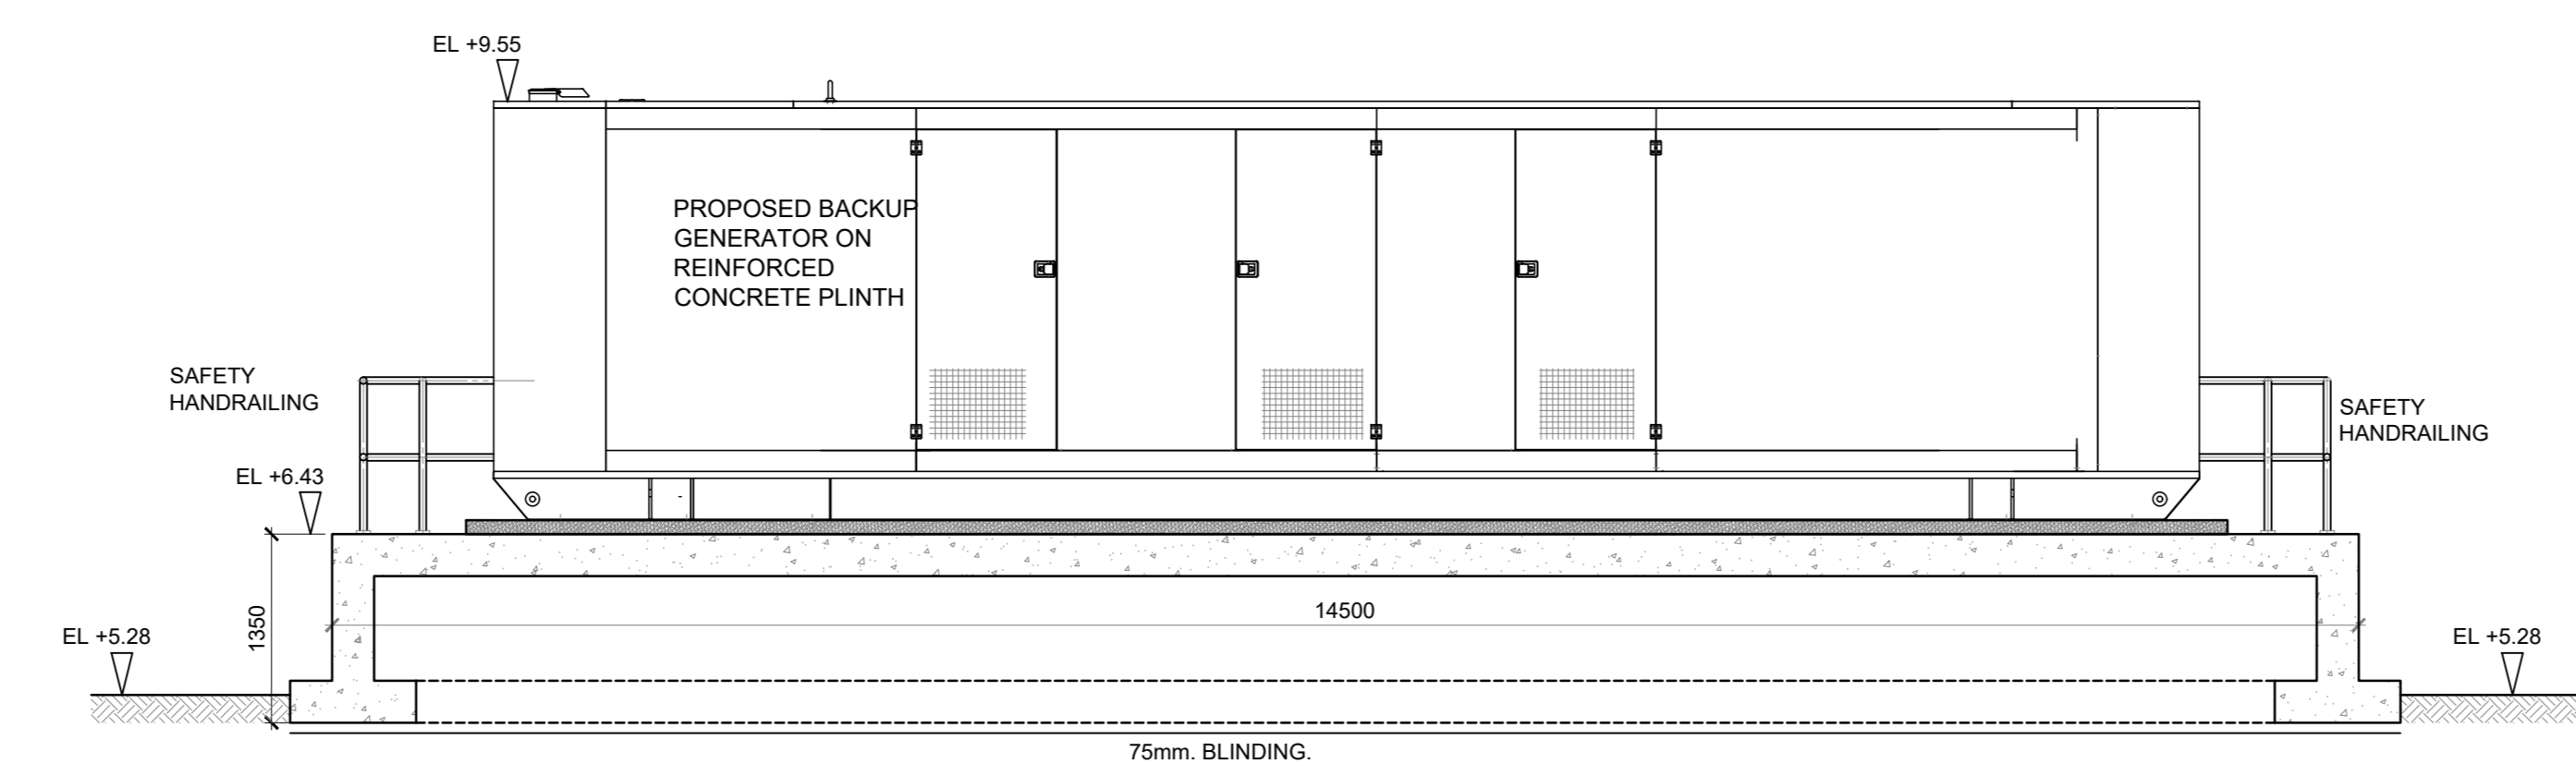


SECTION C-C
 SCALE 1:50.

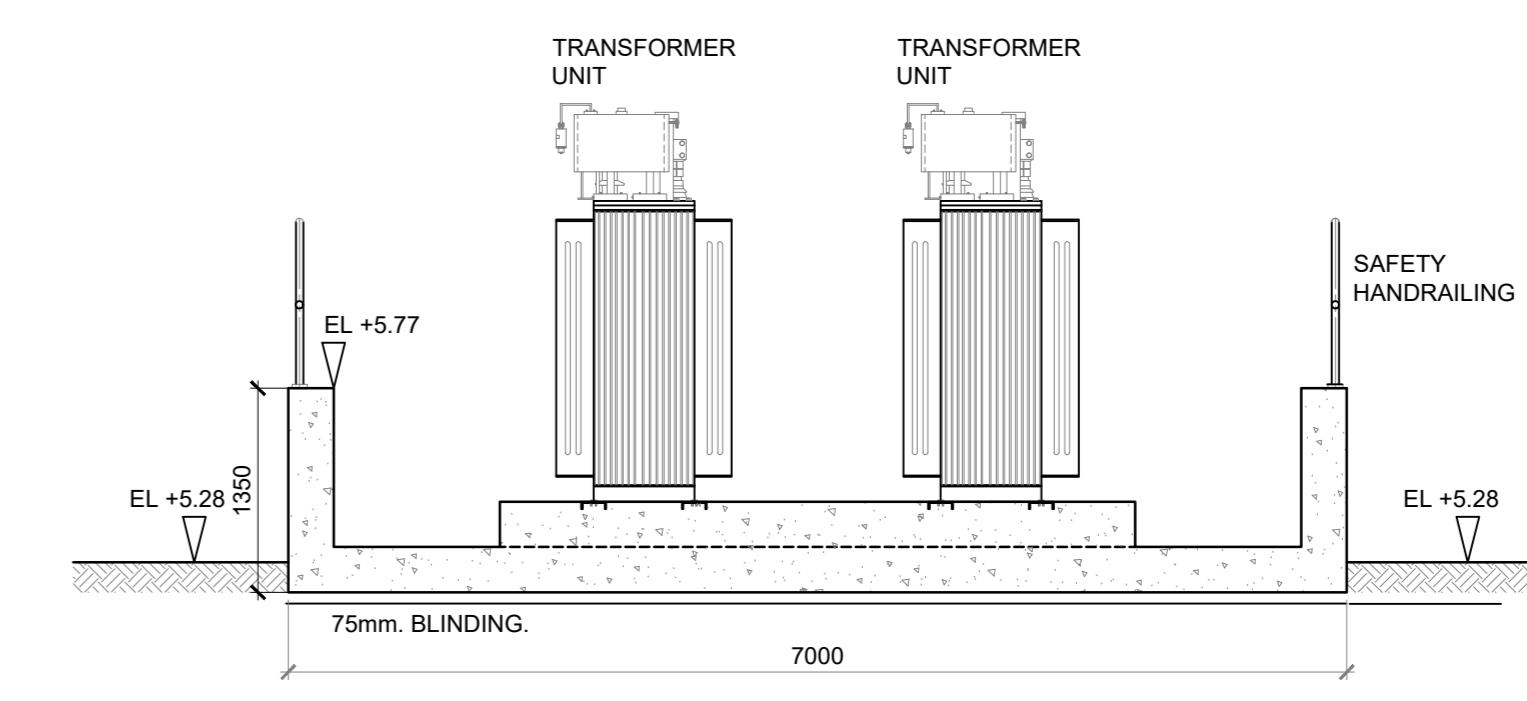


SECTION E-E
 SCALE 1:50.

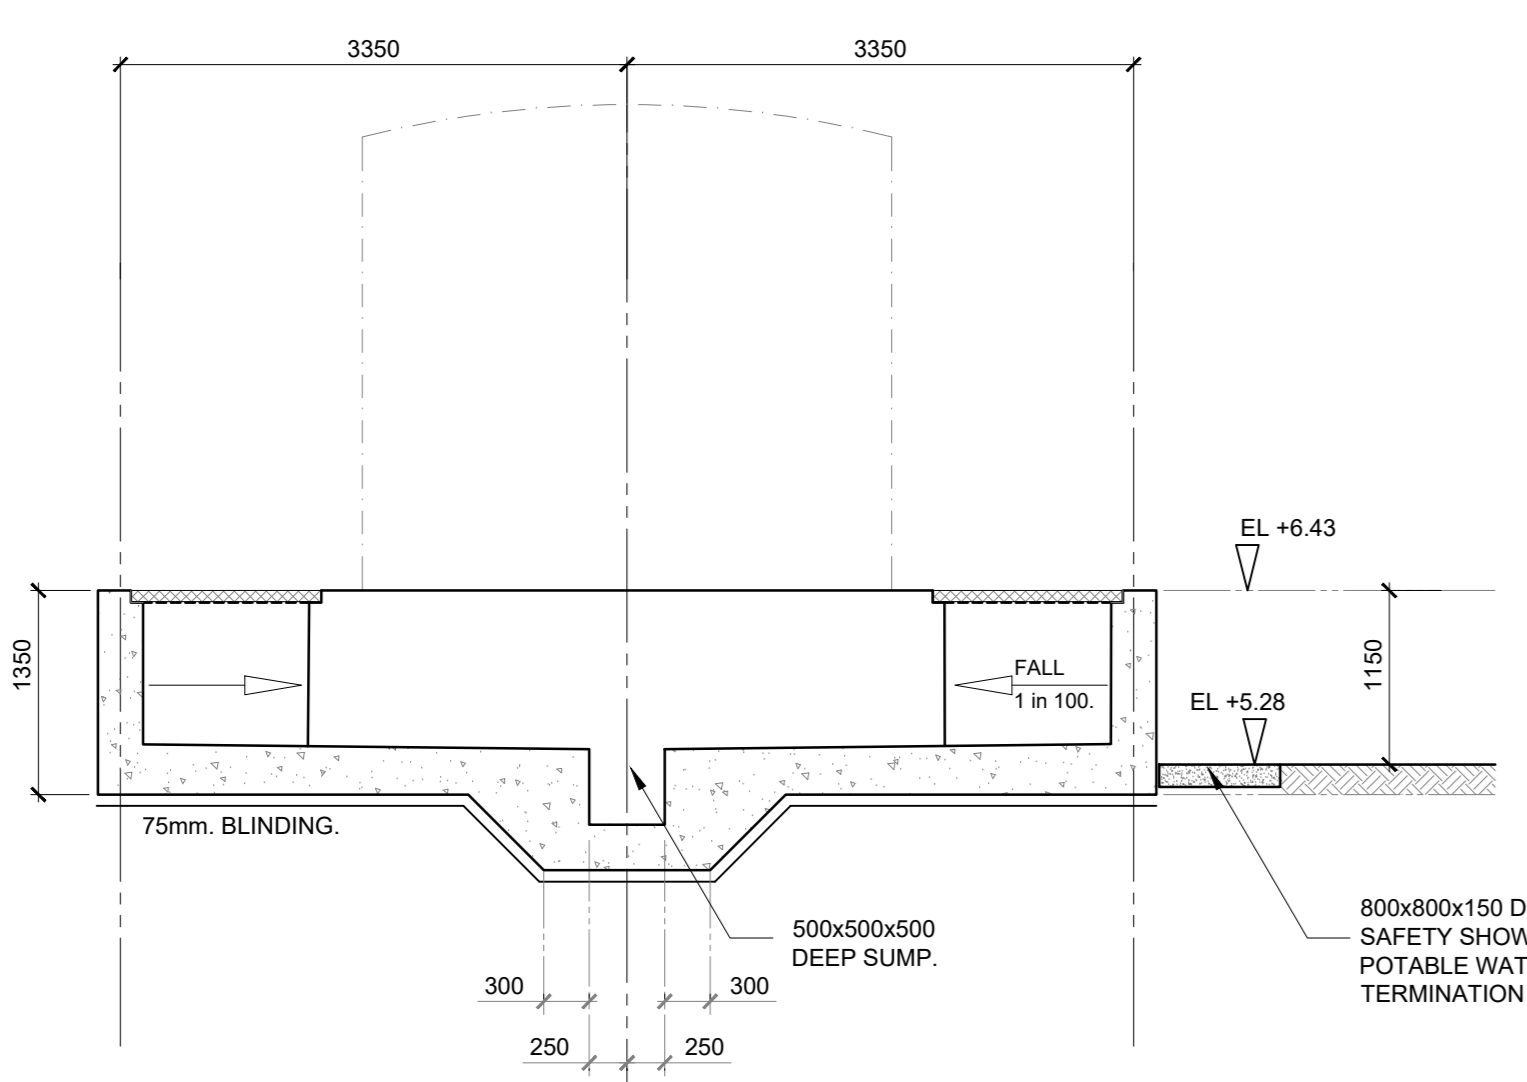


SECTION B-B
 SCALE 1:50.

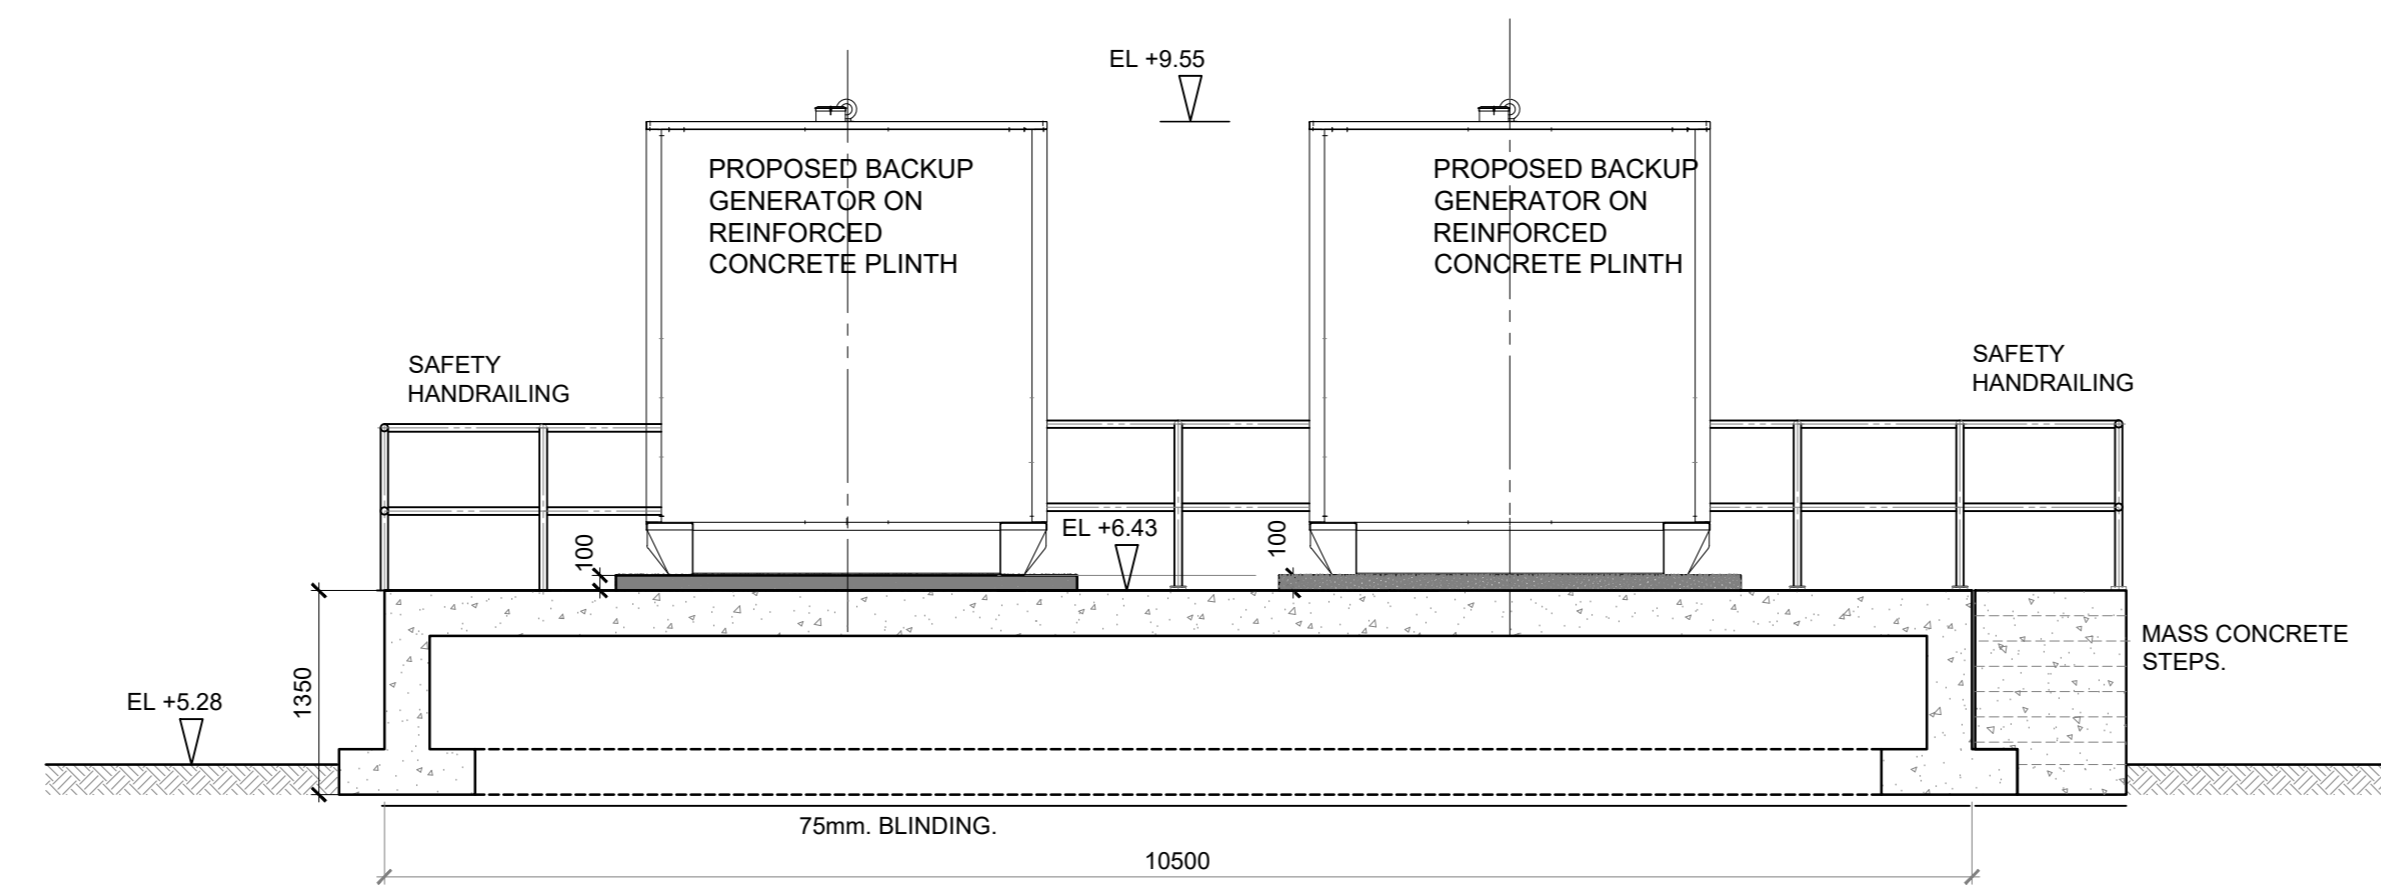

SECTION D-D
 SCALE 1:50.

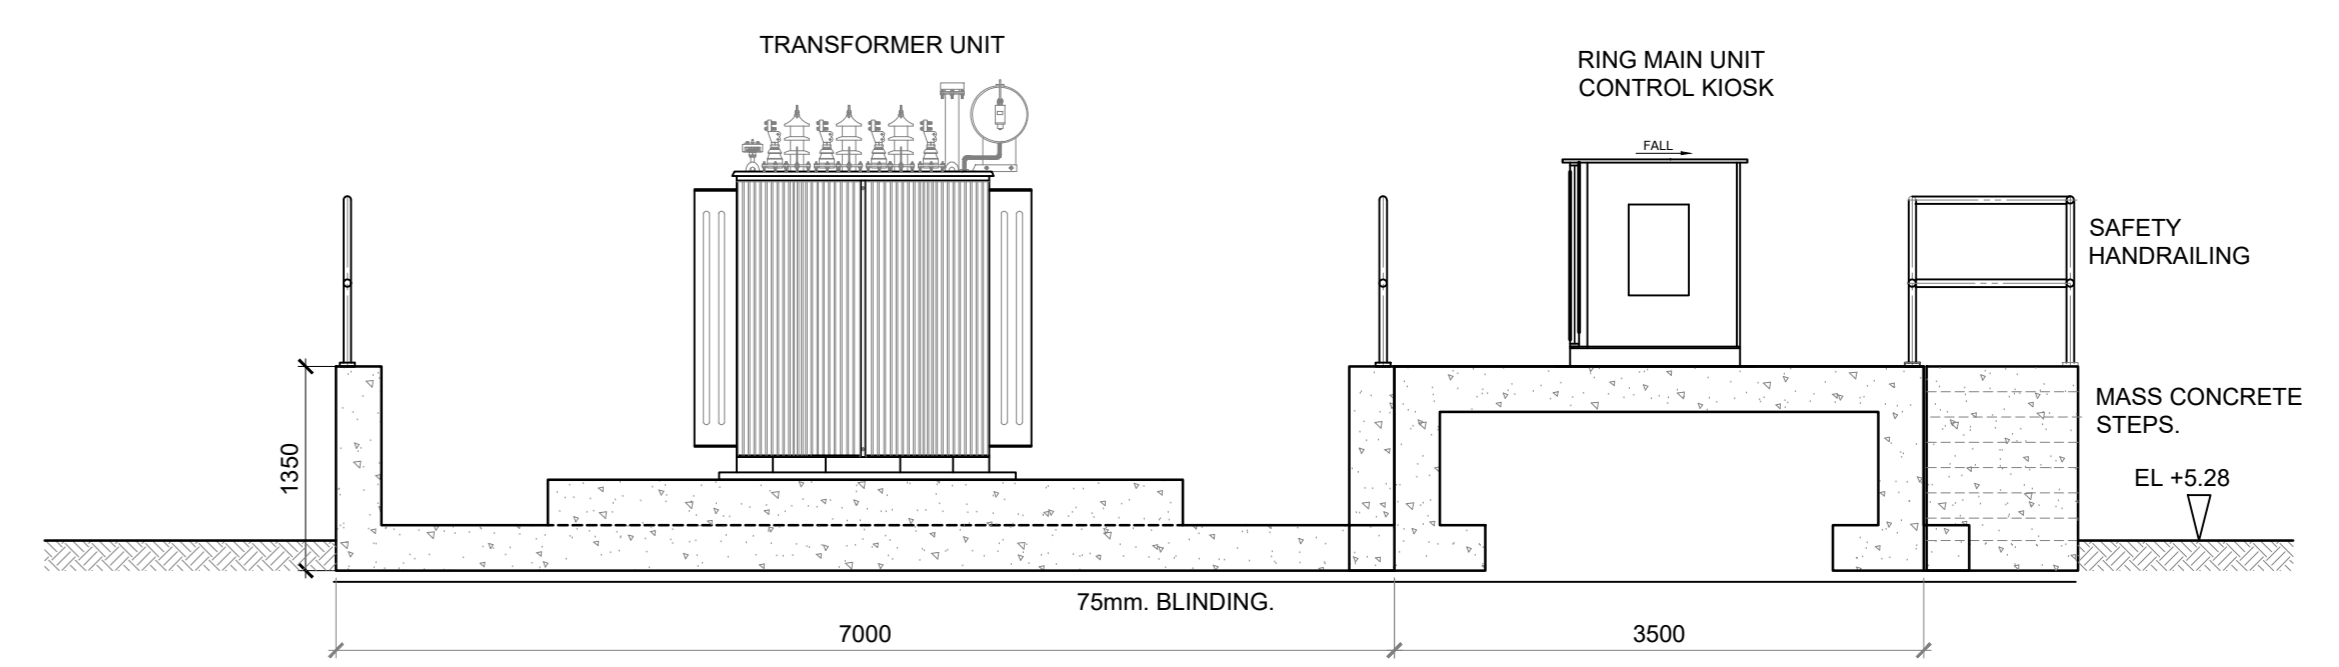

SECTION F-F
 SCALE 1:50.

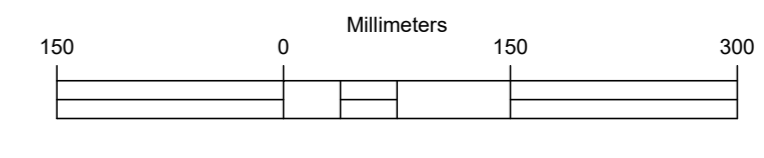

Rev.	Date	Drawn	Checked	Approved	Description
0	JUNE 2018	LA	MH	MH	PLANNING APPLICATION

Client:

UISCE WATER Colville House 24-26 Talbot St Dublin 1
 Tel: +353-1-707 2328
 Int: +353-1-707 2328
 email: info@water.ie
 Web: www.water.ie

Scheme:
RINGSEND WASTEWATER TREATMENT PLANT UPGRADE PROJECT

Component:
RINGSEND WASTEWATER TREATMENT PLANT

T.J. O'Connor & Associates
 Conry House, Conry Road, Sandymount, Dublin 18, Ireland
 Tel: +353-1-2952321
 email: tjoc@tjoc.ie
 Web: www.tjoc.ie

J. B. Barry and Partners
 Clonon House, Clonon Business Park, Clonon Road, Clonon, Dublin 15
 Tel: +353-1-485 1400
 email: info@jbbarry.ie
 Web: www.jbbarry.ie

Royal HaskoningDHV
 PO Box 1132, 3800 BC Amersfoort, The Netherlands
 Tel: +31-88-3482000
 email: info@rhdhv.com
 Web: www.royalhaskoningdhv.com

Drawn By:	LHA	Checked By:	MH	Approved By:	MH	Date:	JAN 2018
Client Project Ref:	IW-RGD10000308						
Internal Project Ref:	Ring11UBB-Y147017JCC-14040/RHDHV-BB4342 @AD						

Drawing Title:
PROPOSED DIESEL BUND GENSET AND TRANSFORMER AREA

Scale:
1:50@A0

Drawing No.:
Y15710-PL-950

Rev: **0**