


NOTE: CONFIDENTIAL, NO THIRD PARTY DISCLOSURE ALLOWED.  
 All rights reserved.  
 © J.B. Barry and Partners  
 T.J. O'Connor and Associates  
 Royal Haskoning DHV 2014

1. All levels are in metres and relate to O.S. Datum MALIN.  
 2. This drawing is reproduced from digital maps:  
 O.S. MAPS - Scale 1:2,500  
 O.S. MAPS - Scale 1:1,000  
 Discovery Series - Scale 1:50,000  
 3. All Maps are referenced to IRISH NATIONAL GRID (I.T.M.)  
 4. Reproduced from the Ordnance Survey of Ireland by Permission of the Government. License No. 3-3-34.

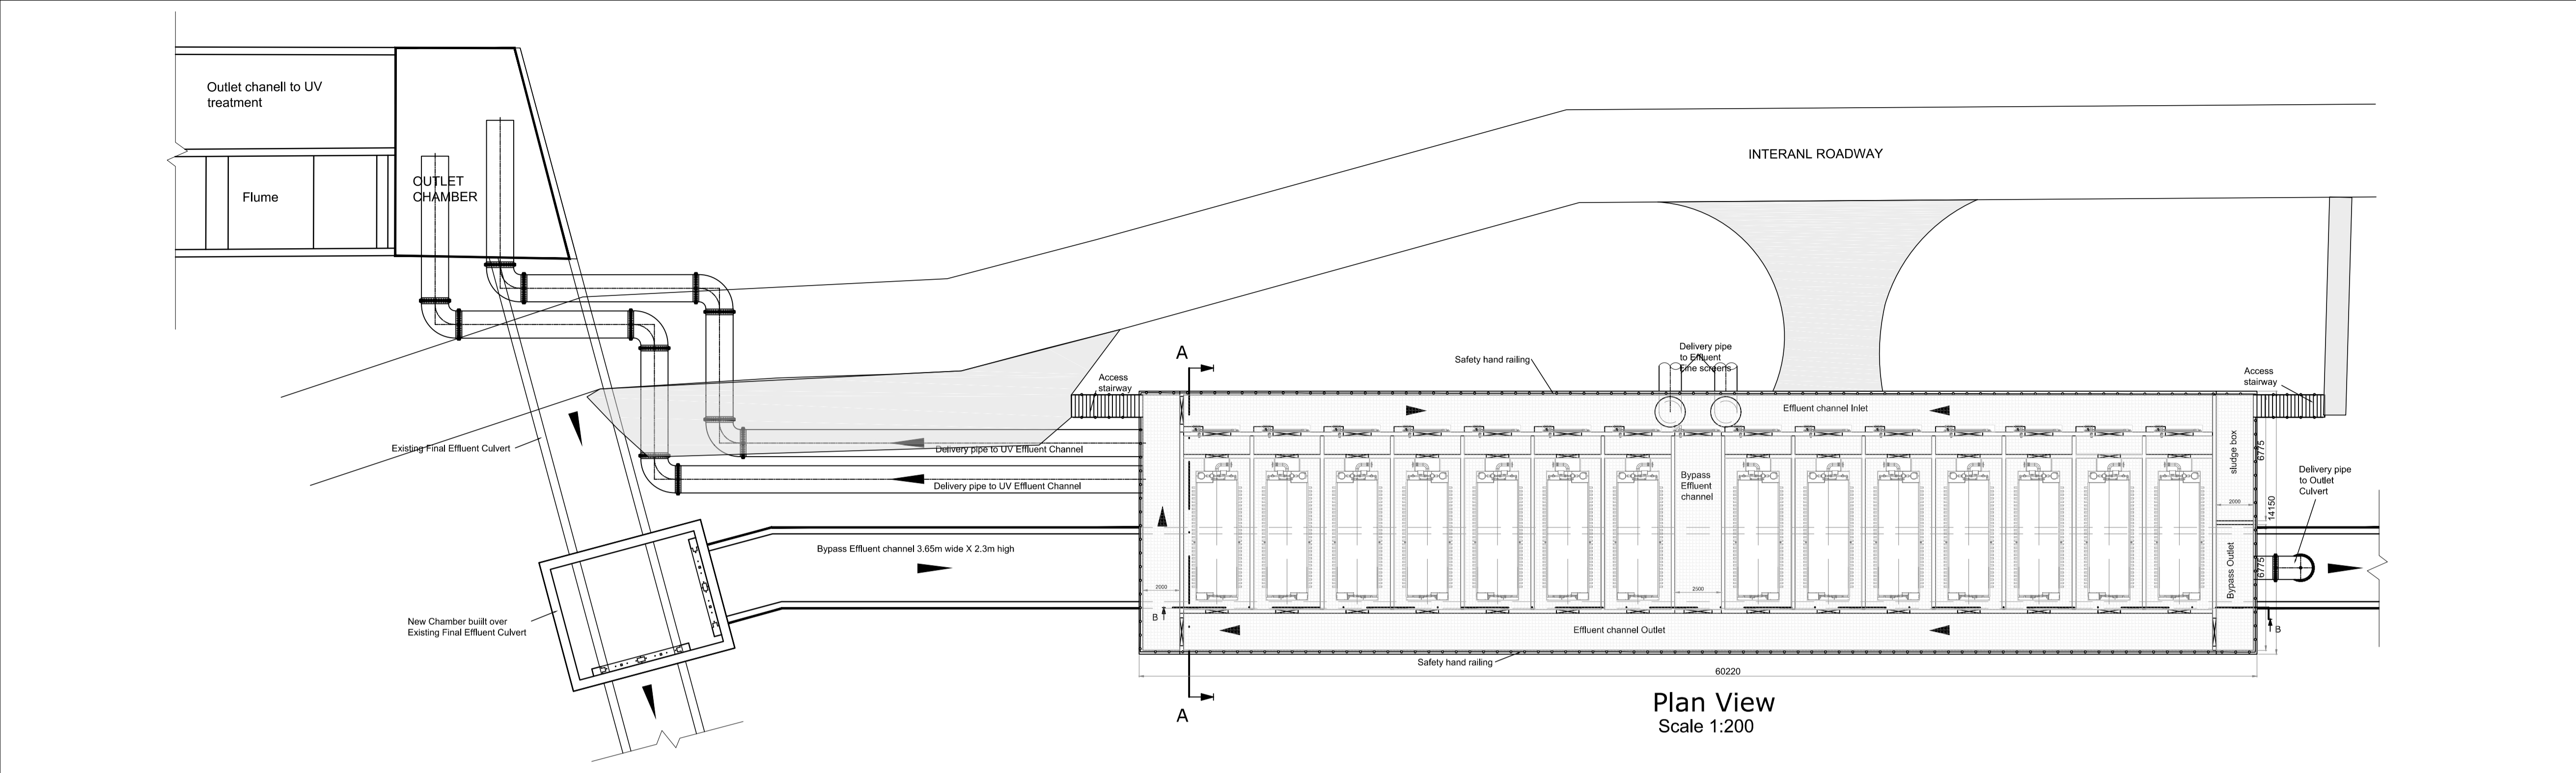


Plan View  
Scale 1:200




Section A-A  
Scale 1:100

Side Elevation  
Scale 1:100

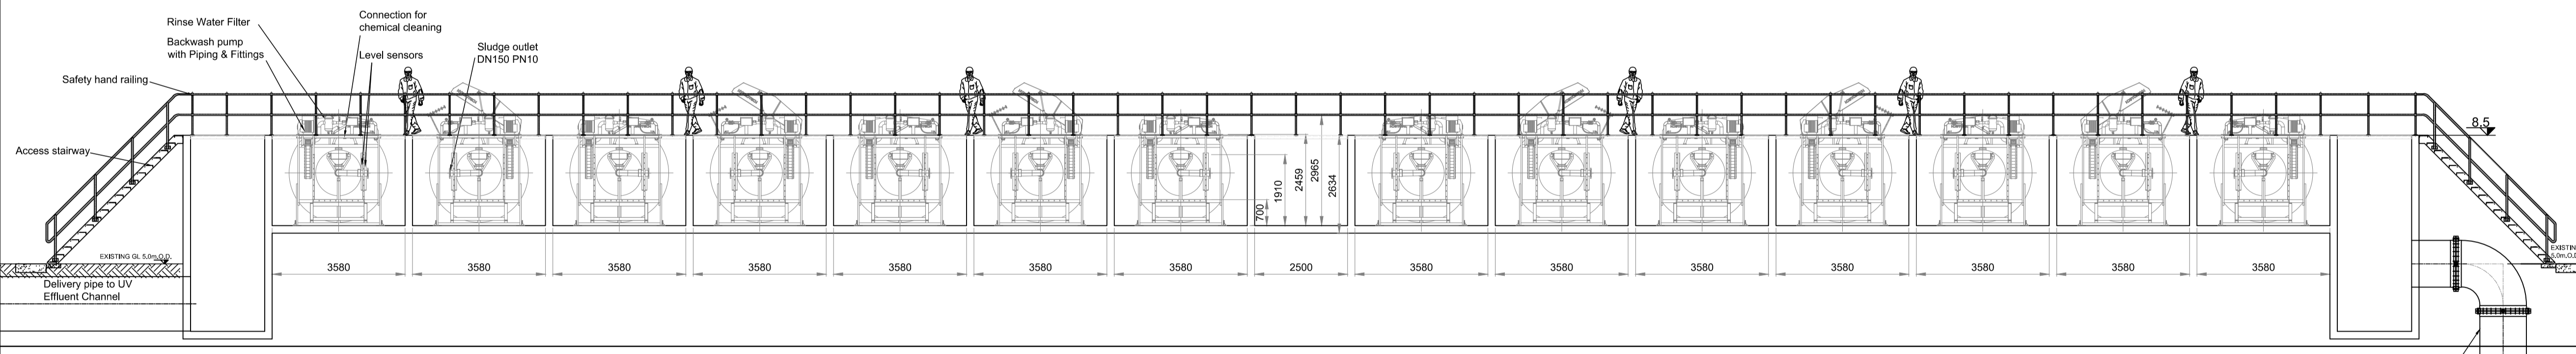

Elevation  
Scale 1:100

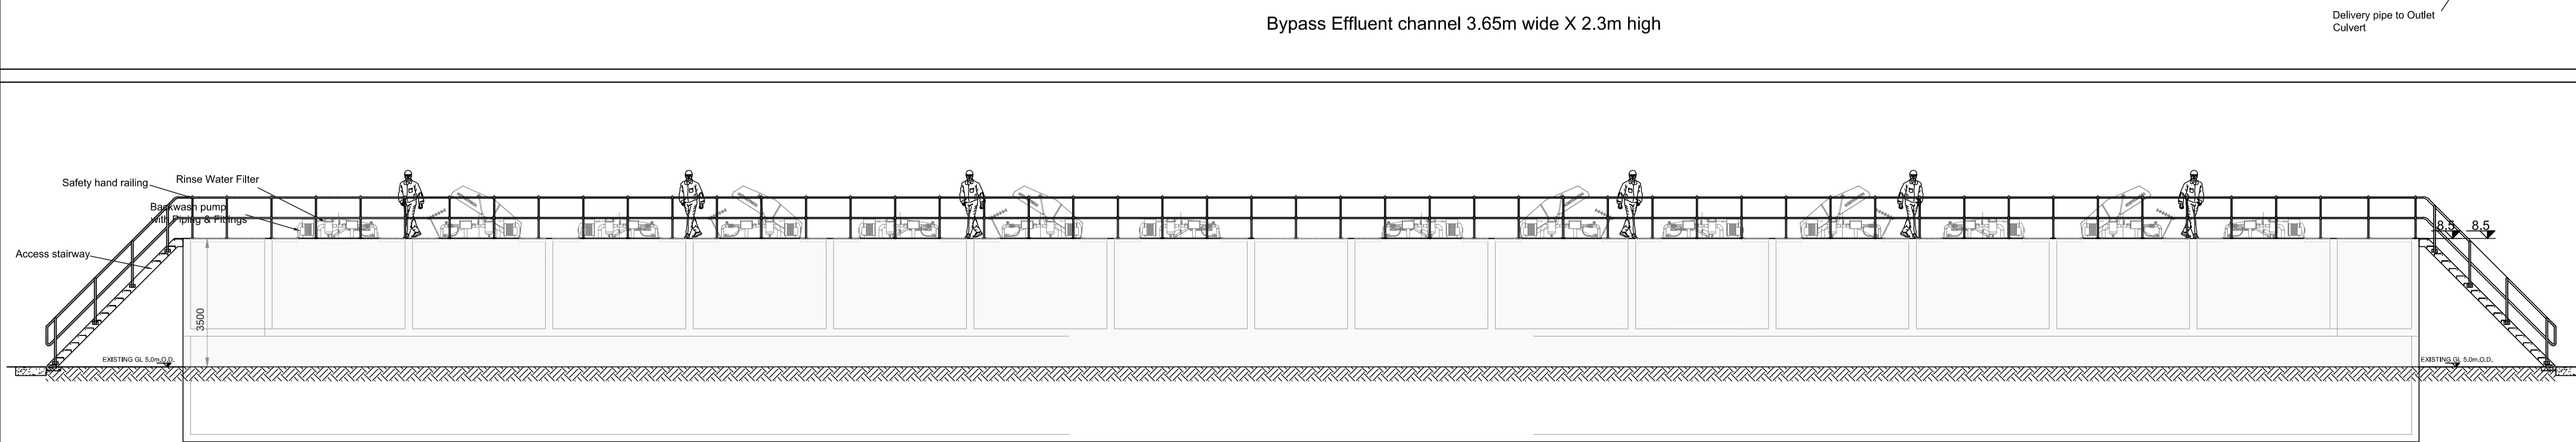

Bypass Effluent channel 3.65m wide X 2.3m high

0	JUNE 2018	LA	MH	MH	PLANNING APPLICATION
Rev.:	Date:	Drawn:	Checked:	Approved:	Description:

Client:

**UISCE** Colvill House Tel: 1890 278 278  
 EIREANN: IRISH 24-26 Talbot St Int: +353-1-707 2828  
 WATER Dublin 1 email: info@water.ie  
 Web: www.water.ie

Scheme: RINGSEND WASTEWATER TREATMENT PLANT UPGRADE PROJECT

Component:

**TJ O'CONNOR & ASSOCIATES** CONSULTING ENGINEERS  
 Corrig House, Corrig Road, Sandyford, Dublin 18, Ireland  
 Tel: +353-1-2952321  
 email: tjoc@iol.ie  
 Web: www.tjoc.ie

**J. B. Barry and Partners**  
 Classon House, Dundrum Business Park, Dundrum Road, Dublin 14  
 Tel: +353-1-485 1400  
 email: info@jbbarry.ie  
 Web: www.jbbarry.ie

**Royal HaskoningDHV**  
 PO Box 1132, 3800 BC Amersfoort, The Netherlands  
 Tel: +31-88-3482000  
 email: info@rhdhv.com  
 Web: www.royalhaskoningdhv.com

Drawn By:	Checked By:	Approved By:	Date:
LA	MH	MH	JAN.2018

Client Project Ref: IW-RGD/10000308 Project Stage:

Internal Project Ref: Ring01/JBB-Y14701/TJOC-14040/RHDHV-BB4342 @A1

Drawing Title: EFFLUENT FINE SCREENS INDICATIVE PLAN AND SECTIONS

Scales: AS SHOWN

Drawing No.:	Y15710-PL-958	Rev:	0
--------------	---------------	------	---