


CORK LOWER HARBOUR MAIN DRAINAGE PROJECT - FORESHORE LICENCE MAP (File No. FS 006657)

E581550, N568130

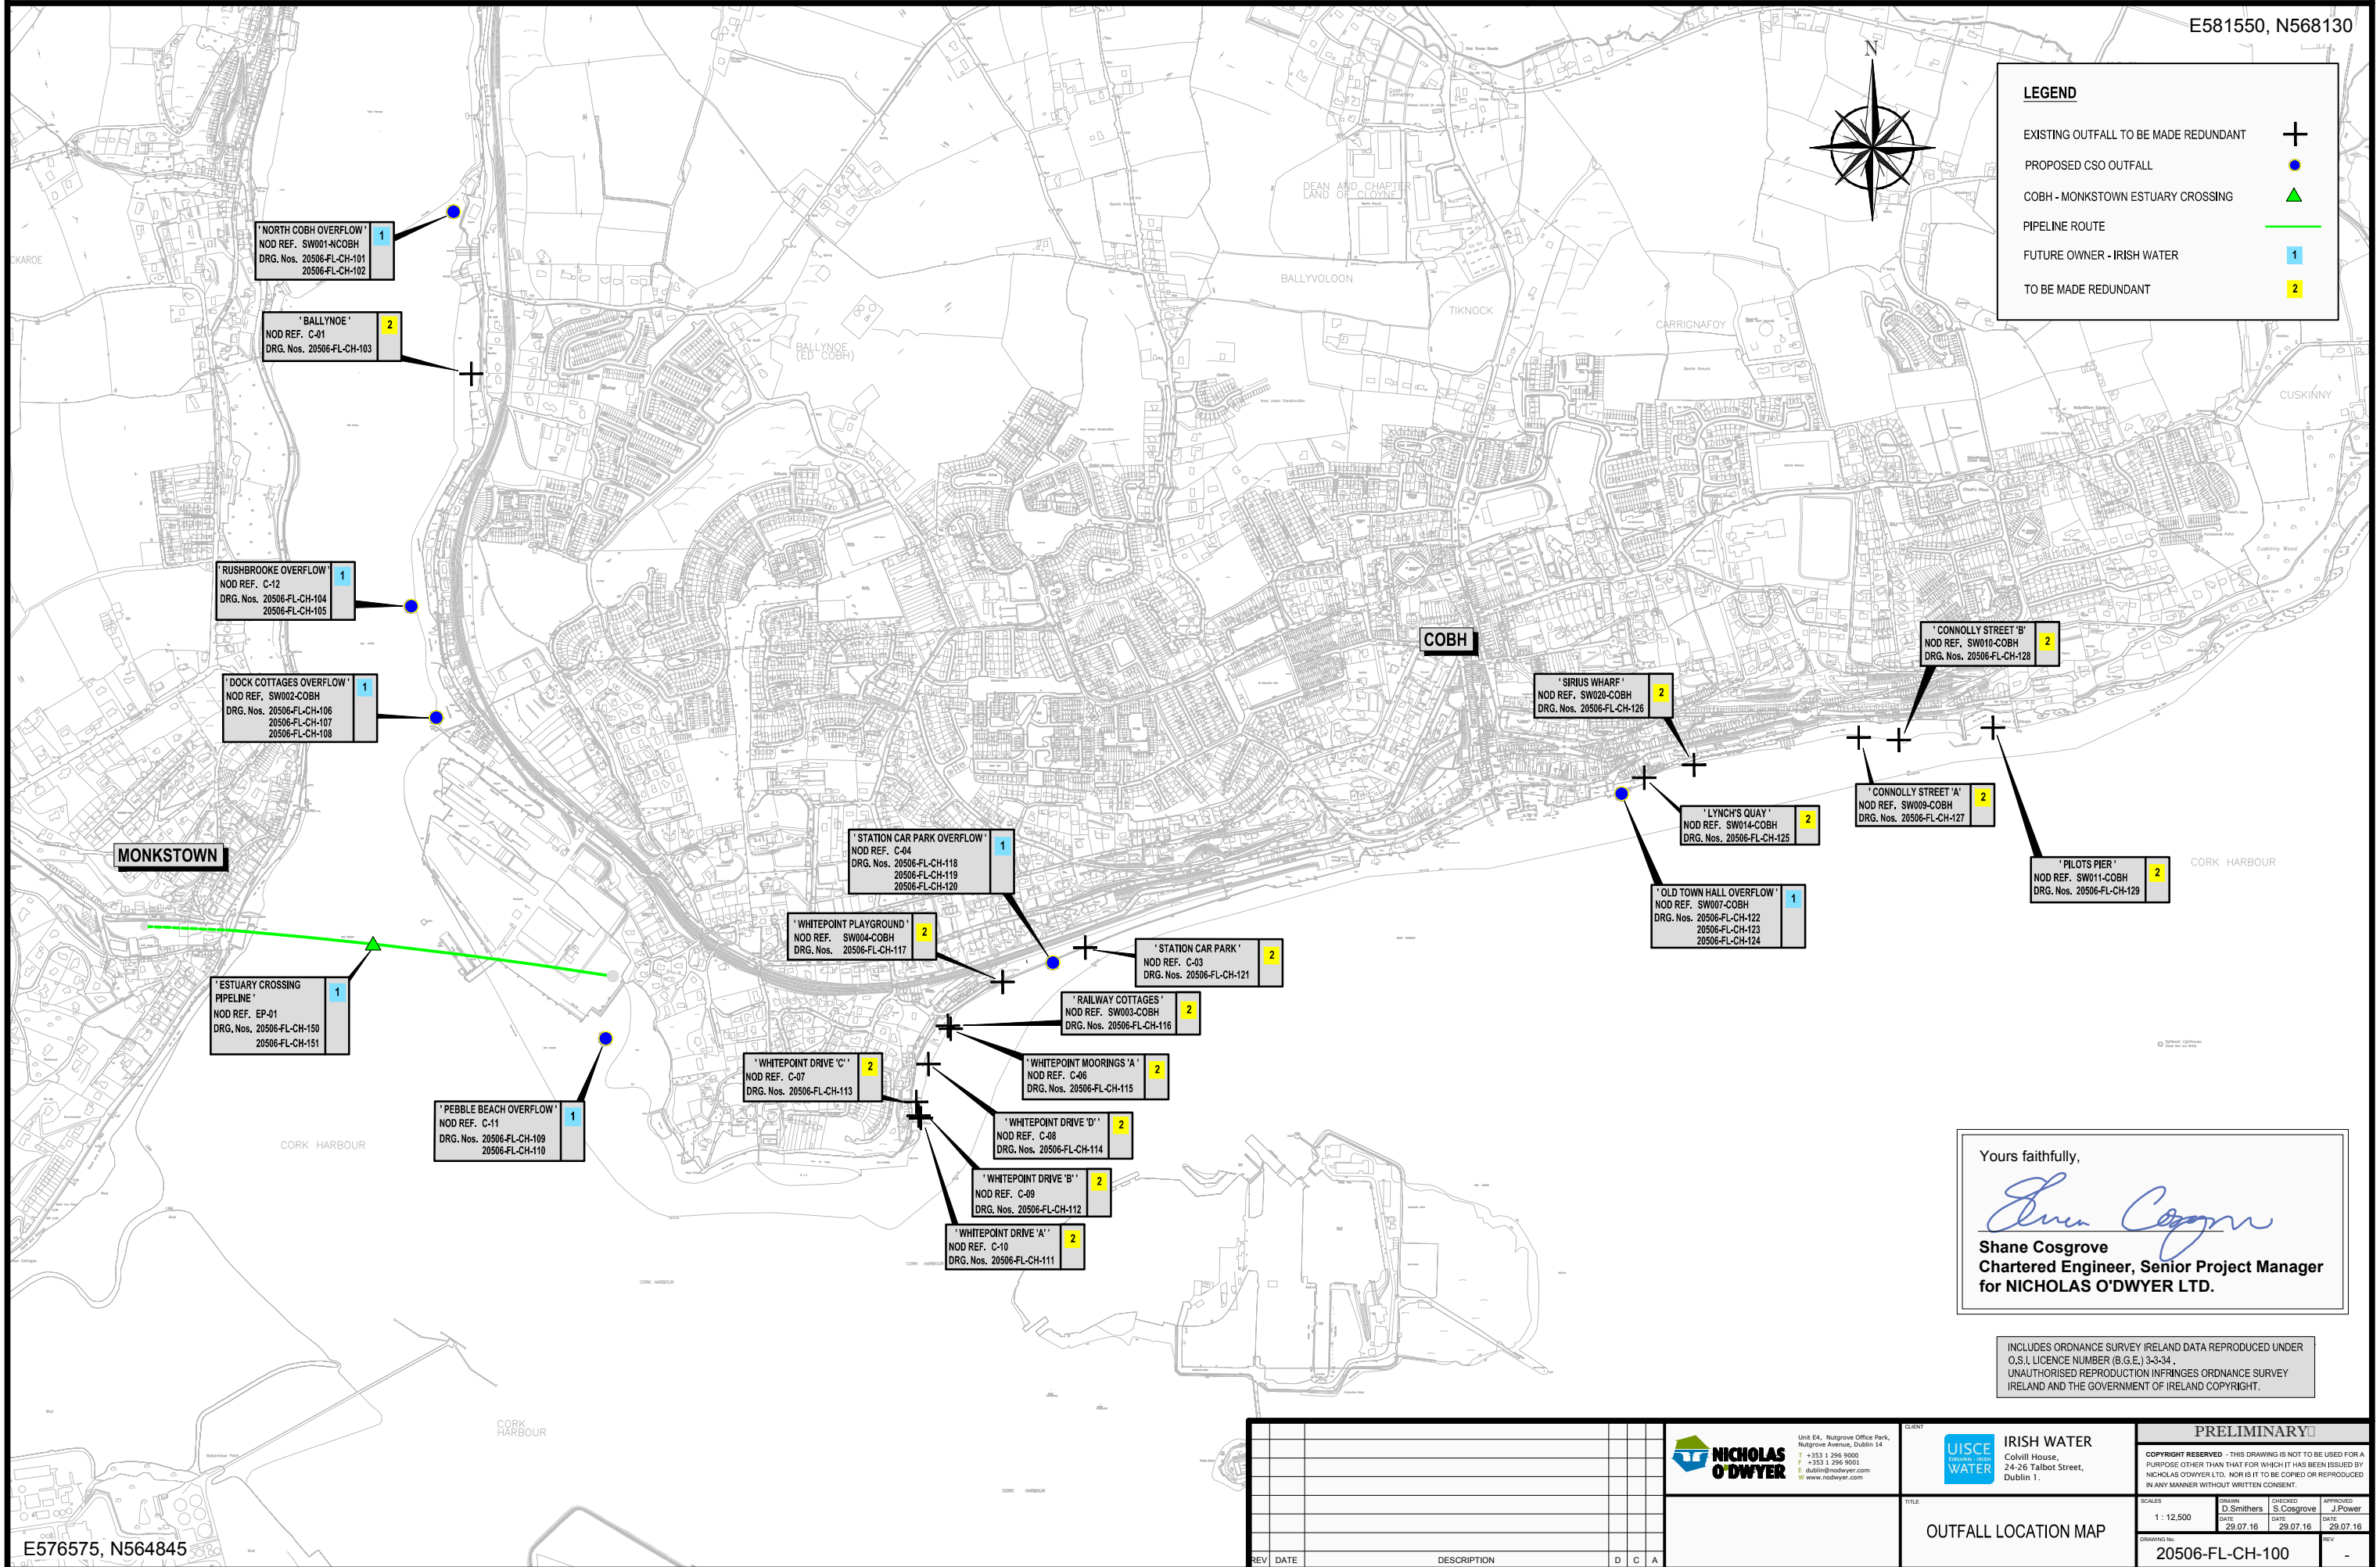

LEGEND

- EXISTING OUTFALL TO BE MADE REDUNDANT +
- PROPOSED CSO OUTFALL
- COBH - MONKSTOWN ESTUARY CROSSING
- PIPELINE ROUTE
- FUTURE OWNER - IRISH WATER 1
- TO BE MADE REDUNDANT 2

Yours faithfully,

Shane Cosgrove

Shane Cosgrove
Chartered Engineer, Senior Project Manager
for NICHOLAS O'DWYER LTD.

INCLUDES ORDNANCE SURVEY (IRELAND) DATA REPRODUCED UNDER O.S.I. LICENCE NUMBER (B.G.E.) 3-3-34. UNAUTHORISED REPRODUCTION INFRINGES ORDNANCE SURVEY IRELAND AND THE GOVERNMENT OF IRELAND COPYRIGHT.

E576575, N564845

	<p>Unit E4, Nutgrove Office Park, Nutgrove Avenue, Dublin 14 T +353 1 296 9000 F +353 1 296 9001 E dublin@niodwyer.com W www.niodwyer.com</p>	<p>IRISH WATER Colwill House, 24-26 Talbot Street, Dublin 1.</p>	<p>PRELIMINARY</p> <p><small>COPYRIGHT RESERVED - THIS DRAWING IS NOT TO BE USED FOR A PURPOSE OTHER THAN THAT FOR WHICH IT HAS BEEN ISSUED BY NICHOLAS O'DWYER LTD. NOR IS IT TO BE COPIED OR REPRODUCED IN ANY MANNER WITHOUT WRITTEN CONSENT.</small></p> <table border="1" style="width: 100%; border-collapse: collapse;"> <tr> <td>SCALE</td> <td>1:12,500</td> <td>DATE</td> <td>29.07.16</td> <td>CHECKED</td> <td>S. Cosgrove</td> <td>DATE</td> <td>29.07.16</td> <td>APPROVED</td> <td>J. Power</td> <td>DATE</td> <td>29.07.16</td> </tr> <tr> <td>DRAWING NO.</td> <td colspan="2">20506-FL-CH-100</td> <td colspan="2">REV</td> <td colspan="2"></td> <td colspan="2"></td> <td colspan="2"></td> </tr> </table>	SCALE	1:12,500	DATE	29.07.16	CHECKED	S. Cosgrove	DATE	29.07.16	APPROVED	J. Power	DATE	29.07.16	DRAWING NO.	20506-FL-CH-100		REV							
SCALE	1:12,500	DATE	29.07.16	CHECKED	S. Cosgrove	DATE	29.07.16	APPROVED	J. Power	DATE	29.07.16															
DRAWING NO.	20506-FL-CH-100		REV																							
<p>OUTFALL LOCATION MAP</p>																										