



RINGSEND WwTP EXTENSION SID ABP Ref: 29N.YA0010)

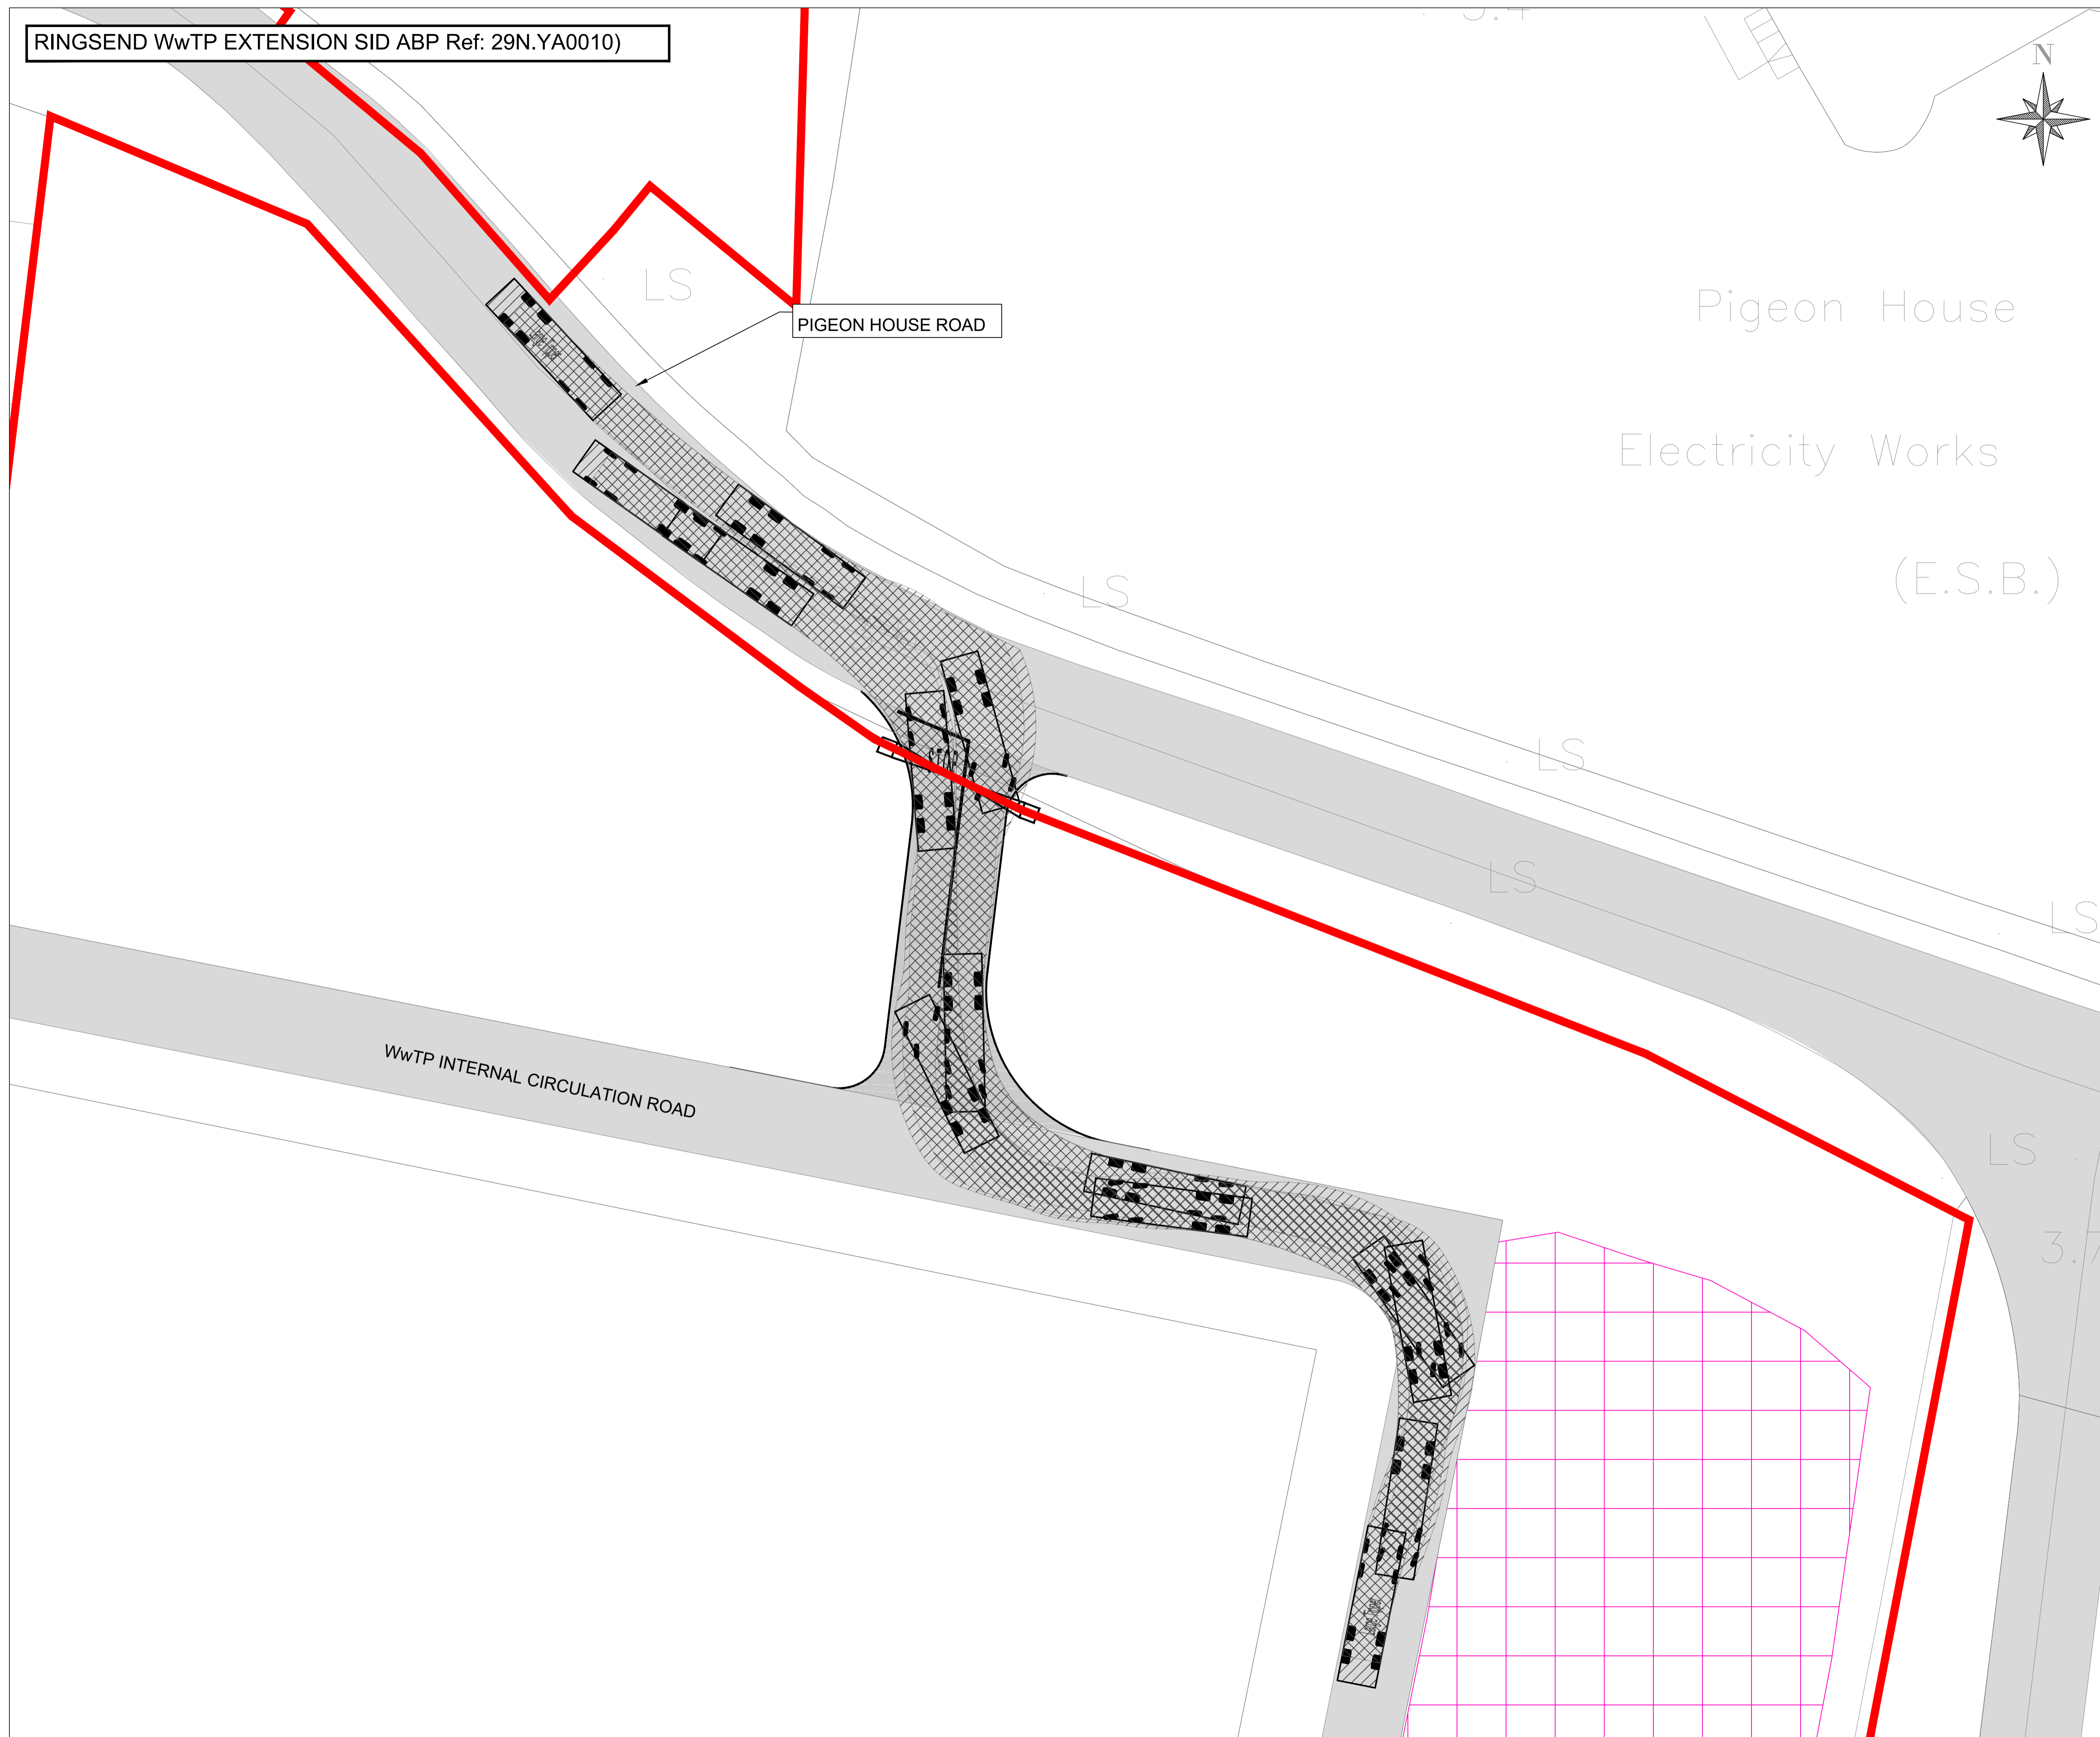

NOTE:
Confidential, no third party disclosure allowed. All rights reserved.
© J.B. Barry and Partners
T.J. O'Connor and Associates
Royal Haskoning DHV 2014

- All levels are in metres and relate to O.S. Datum MALIN
- This drawing is reproduced from digital maps:
O.S. MAPS - Scale 1:2,500
O.S. MAPS - Scale 1:1,000
Discovery Series - Scale 1:50,000
- All Maps are referenced to IRISH NATIONAL GRID (I.T.M.)
- Reproduced from the Ordnance Survey Of Ireland by Permission of the Government. License No. 3-3-34.

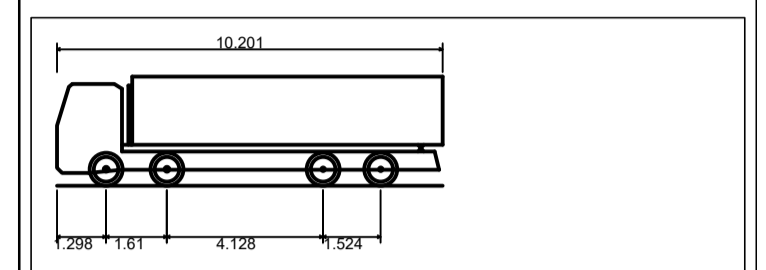

Large Tipper
Overall Length 10.201m
Overall Width 2.495m
Overall Body Height 2.890m
Min Body Ground Clearance 0.341m
Track Width 2.471m
Lock-to-lock time 6.00s
Curb to Curb Turning Radius 11.550m
AUTOTRACK VEHICLE

Rev.	Date	Drawn	Checked	Approved	Description
0	JUNE 2018	LA	AM	MH	PLANNING APPLICATION

Client:

Colville House
24-26 Talbot St
Dublin 1
Tel: +353 1 707 2828
Int'l: +353 1 707 2828
email: info@water.ie
Web: www.water.ie

Scheme:
RINGSEND WASTE WATER TREATMENT PLANT UPGRADE PROJECT

Component:
RINGSEND WASTE WATER TREATMENT PLANT

TJ O'Connor & Associates

Corrig House
Sandyford
Dublin 18, Ireland
Tel: +353 1 2952321
email: tjoc@tjoc.ie
Web: www.tjoc.ie

J. B. Barry and Partners

Classon House
Dundrum Business Park
Dundrum Road
Dublin 14
Tel: +353 1 485 1400
email: info@jbbarry.ie
Web: www.jbbarry.ie

Royal HaskoningDHV

PO Box 1132
3800 BC Amersfoort
The Netherlands
Tel: +31 88 3482000
email: info@rhdhv.com
Web: www.royalhaskoningdhv.com

Drawn By:	Checked By:	Approved By:	Date:
LHA	AM	MH	FEB.2018

Client Project Ref: IW-RGD/10000308

Internal Project Ref: Ring01/BB-Y14701/TJOC-14040/RHDHV-BB4342

Drawing Title:
NEW CONSTRUCTION ACCESS
JUNCTION AUTOTRACK ANALYSIS

Scales:
1:200 @ A1; 1:400 @ A3

Drawing No.: Y15710-PL-971
Rev: 0