
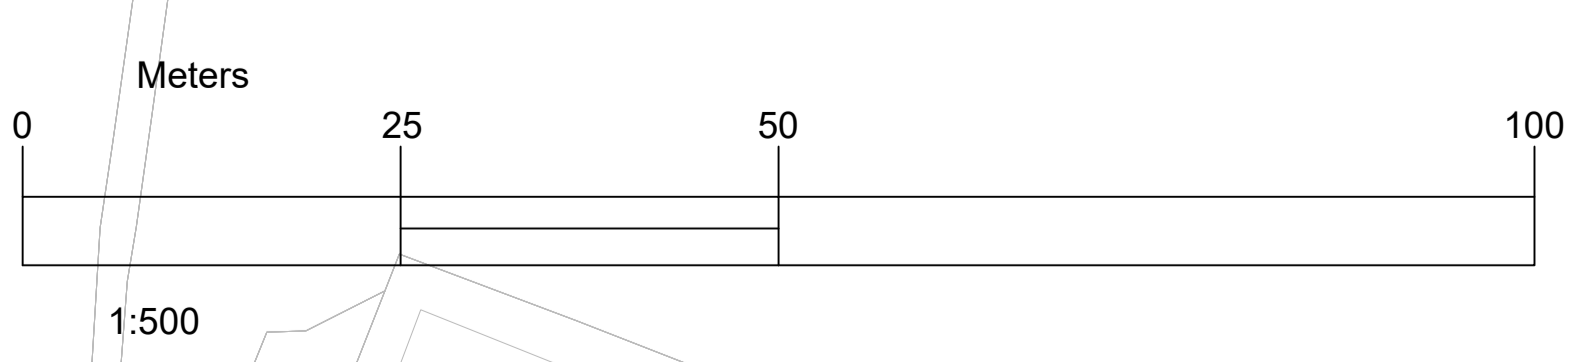
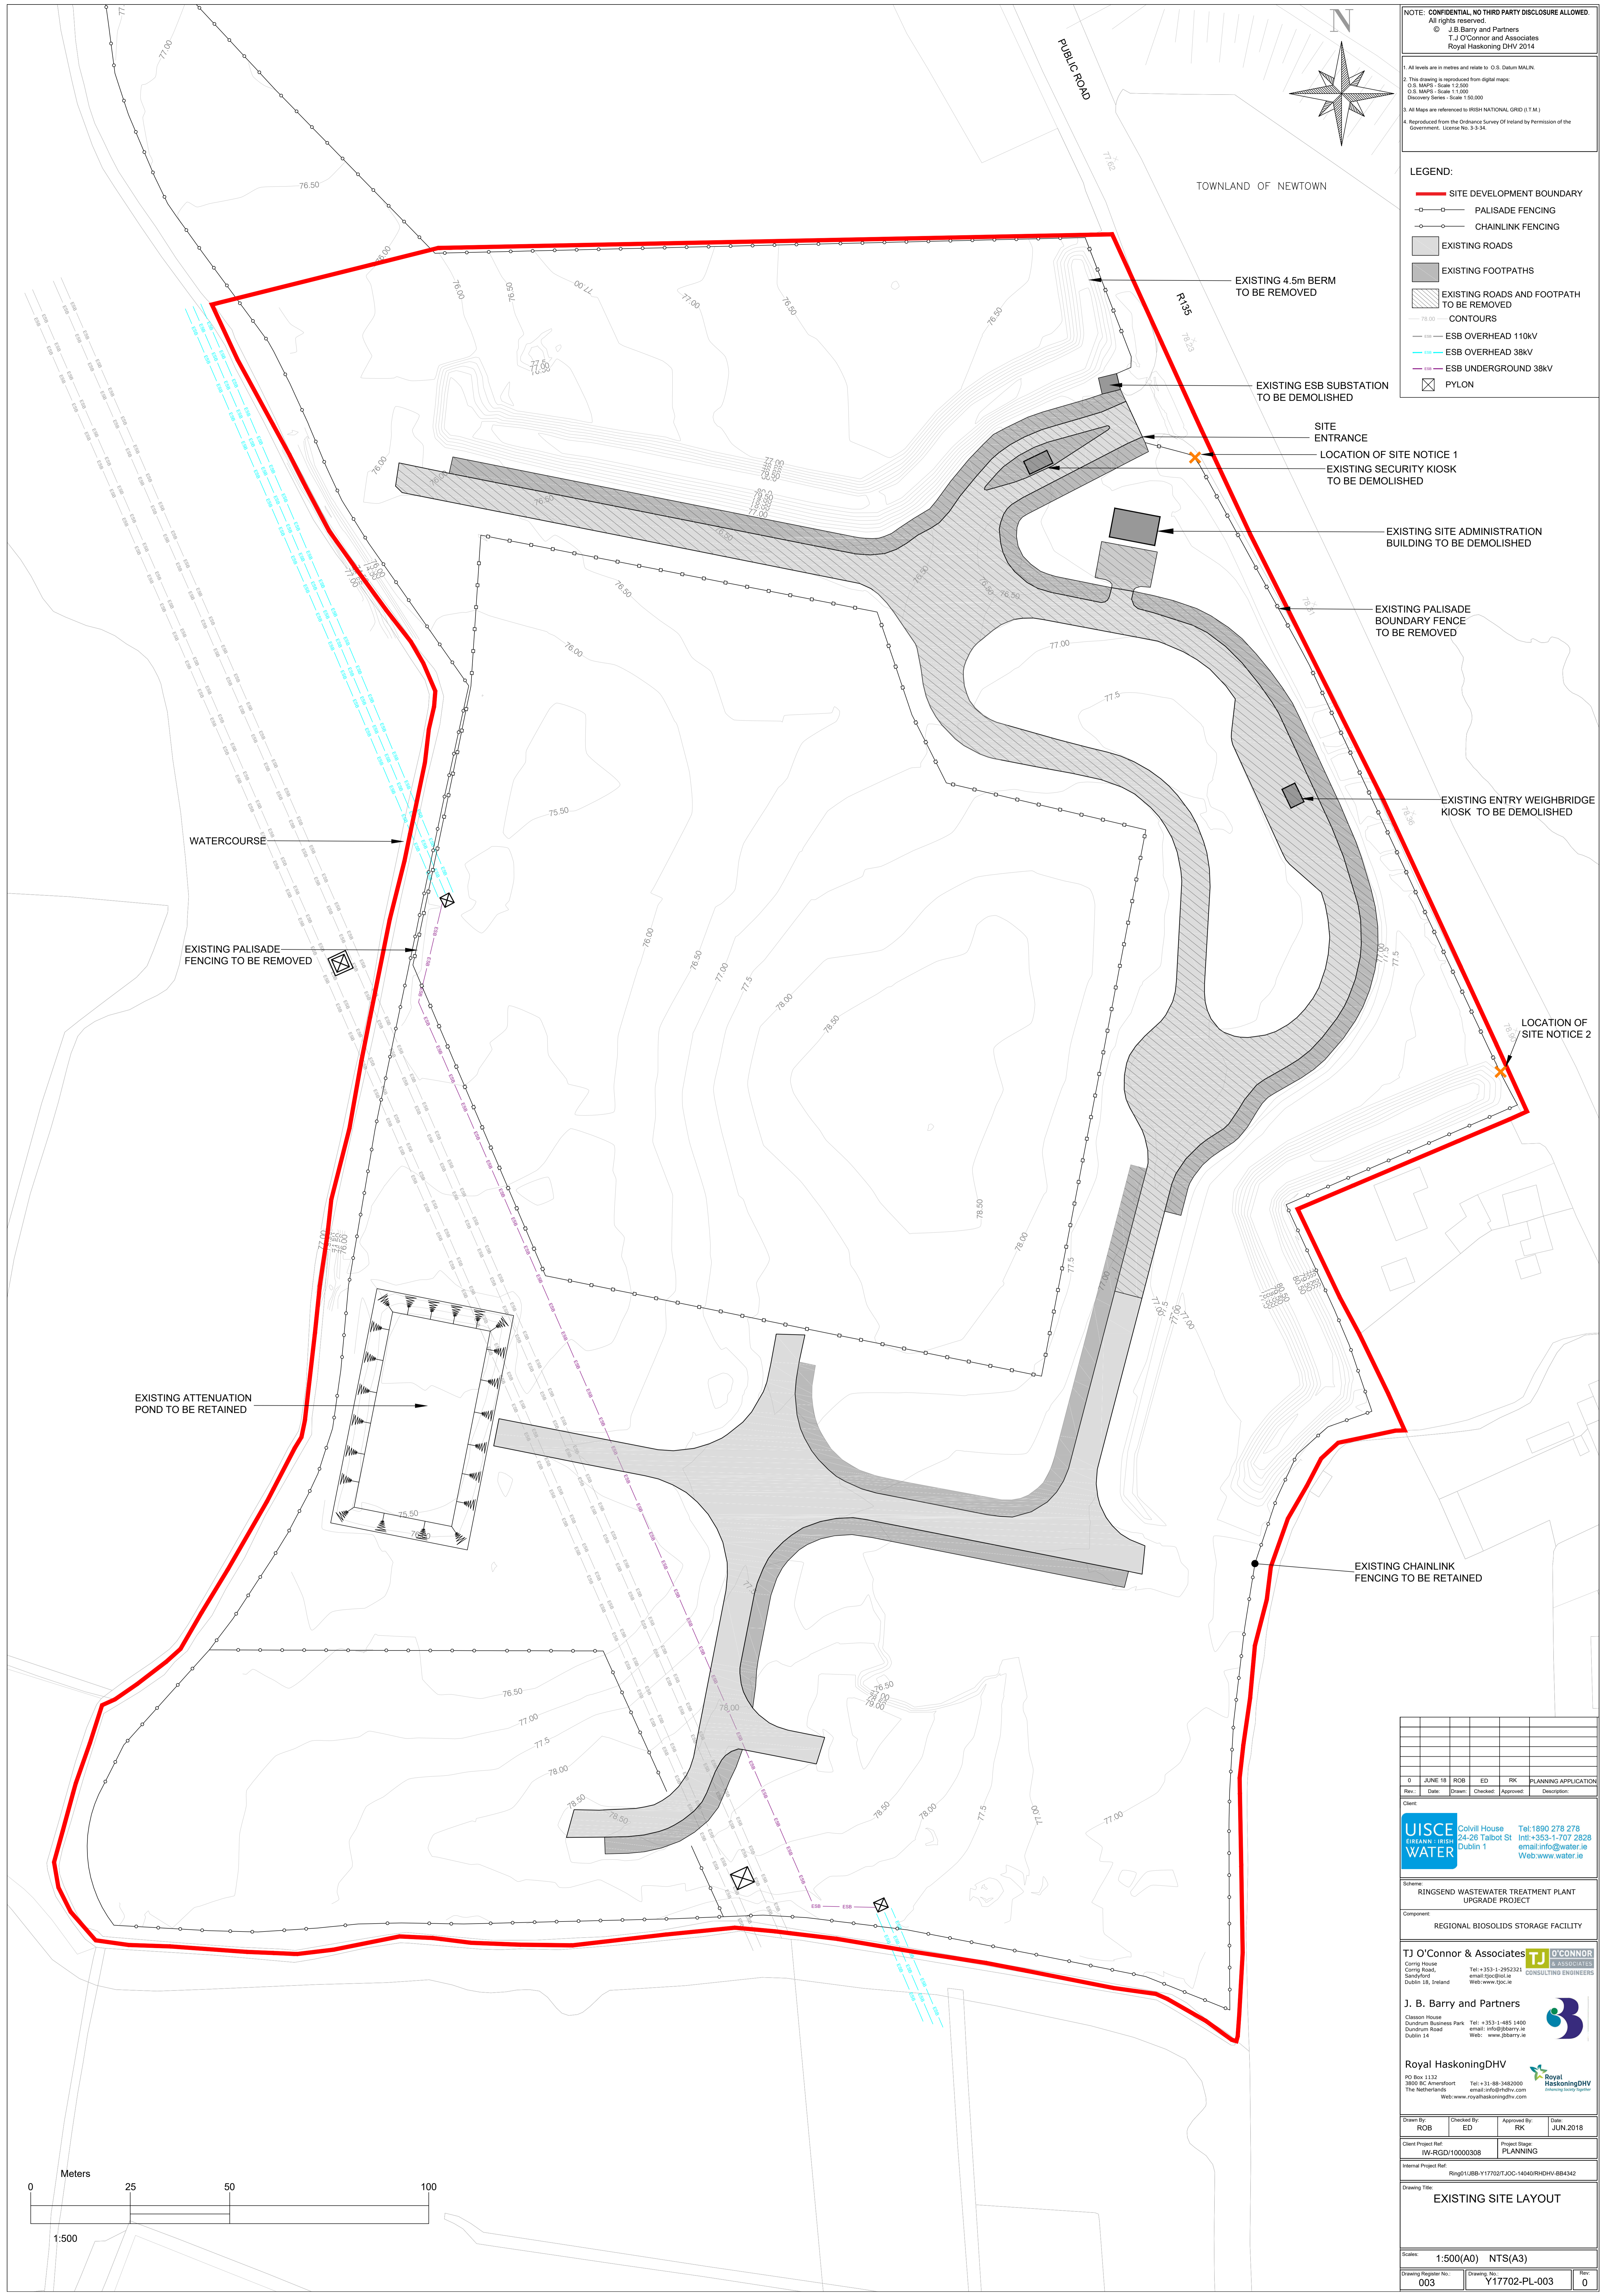


NOTE: CONFIDENTIAL NO THIRD PARTY DISCLOSURE ALLOWED
 All rights reserved.
 © J.B. Barry and Partners
 T.J. O'Connor and Associates
 Royal HaskoningDHV 2014

1. All levels are in metres and relate to O.S. Datum MALIN.
 2. This drawing is reproduced from digital maps:
 O.S. MAPS - Scale 1:2,500
 O.S. MAPS - Scale 1:1,000
 Discovery Series - Scale 1:50,000
 3. All Maps are referenced to IRISH NATIONAL GRID (I.T.M.)
 4. Reproduced from the Ordnance Survey of Ireland by Permission of the Government. License No. 3-3-34.

- LEGEND:**
- SITE DEVELOPMENT BOUNDARY
 - PALISADE FENCING
 - CHAINLINK FENCING
 - EXISTING ROADS
 - EXISTING FOOTPATHS
 - EXISTING ROADS AND FOOTPATH TO BE REMOVED
 - CONTOURS
 - ESB OVERHEAD 110kV
 - ESB OVERHEAD 38kV
 - ESB UNDERGROUND 38kV
 - PYLON

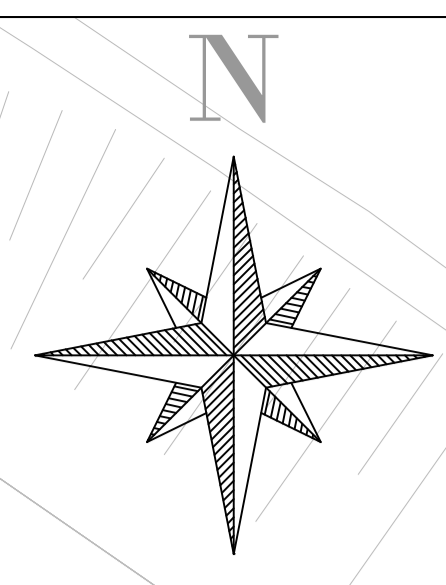

Rev.	Date	Drawn	Checked	Approved	Description
0	JUNE 18	ROB	ED	RK	PLANNING APPLICATION

Client:
UISCE WATER Colville House Tel: 1890 278 278
 24-26 Talbot St Int: +353-1-707 2628
 DUBLIN 1 email: info@uisce.ie
 Web: www.uisce.ie

Scheme:
RINGSEND WASTEWATER TREATMENT PLANT UPGRADE PROJECT

Component:
REGIONAL BIOSOLIDS STORAGE FACILITY

T.J. O'CONNOR & ASSOCIATES
 Conry House
 Conry Road,
 Searcyfield,
 Dublin 18, Ireland
 Tel: +353-1-2952321
 email: info@tjoa.ie
 Web: www.tjoa.ie

J. B. Barry and Partners
 Clason House
 Dundrum Business Park
 Dundrum Road
 Dublin 14
 Tel: +353-1-485 1400
 email: info@jbb.ie
 Web: www.jbb.ie

Royal HaskoningDHV
 PO Box 2133
 3800 EC Amersfoort
 The Netherlands
 Tel: +31-88-3482000
 email: info@rhdhv.com
 Web: www.royalhaskoningdhv.com

Drawn By: ROB
 Checked By: ED
 Approved By: RK
 Date: JUN 2018

Client Project Ref: RW-RGD/10000308
 Project Stage: PLANNING
 Internal Project Ref: Ring01/BB-Y177021/JOC-14040/RH/DHV-BB4342

Drawing Title:
EXISTING SITE LAYOUT

Scale: 1:500(A0) NTS(A3)
 Drawing Register No: 003
 Drawing No: Y17702-PL-003
 Rev: 0