

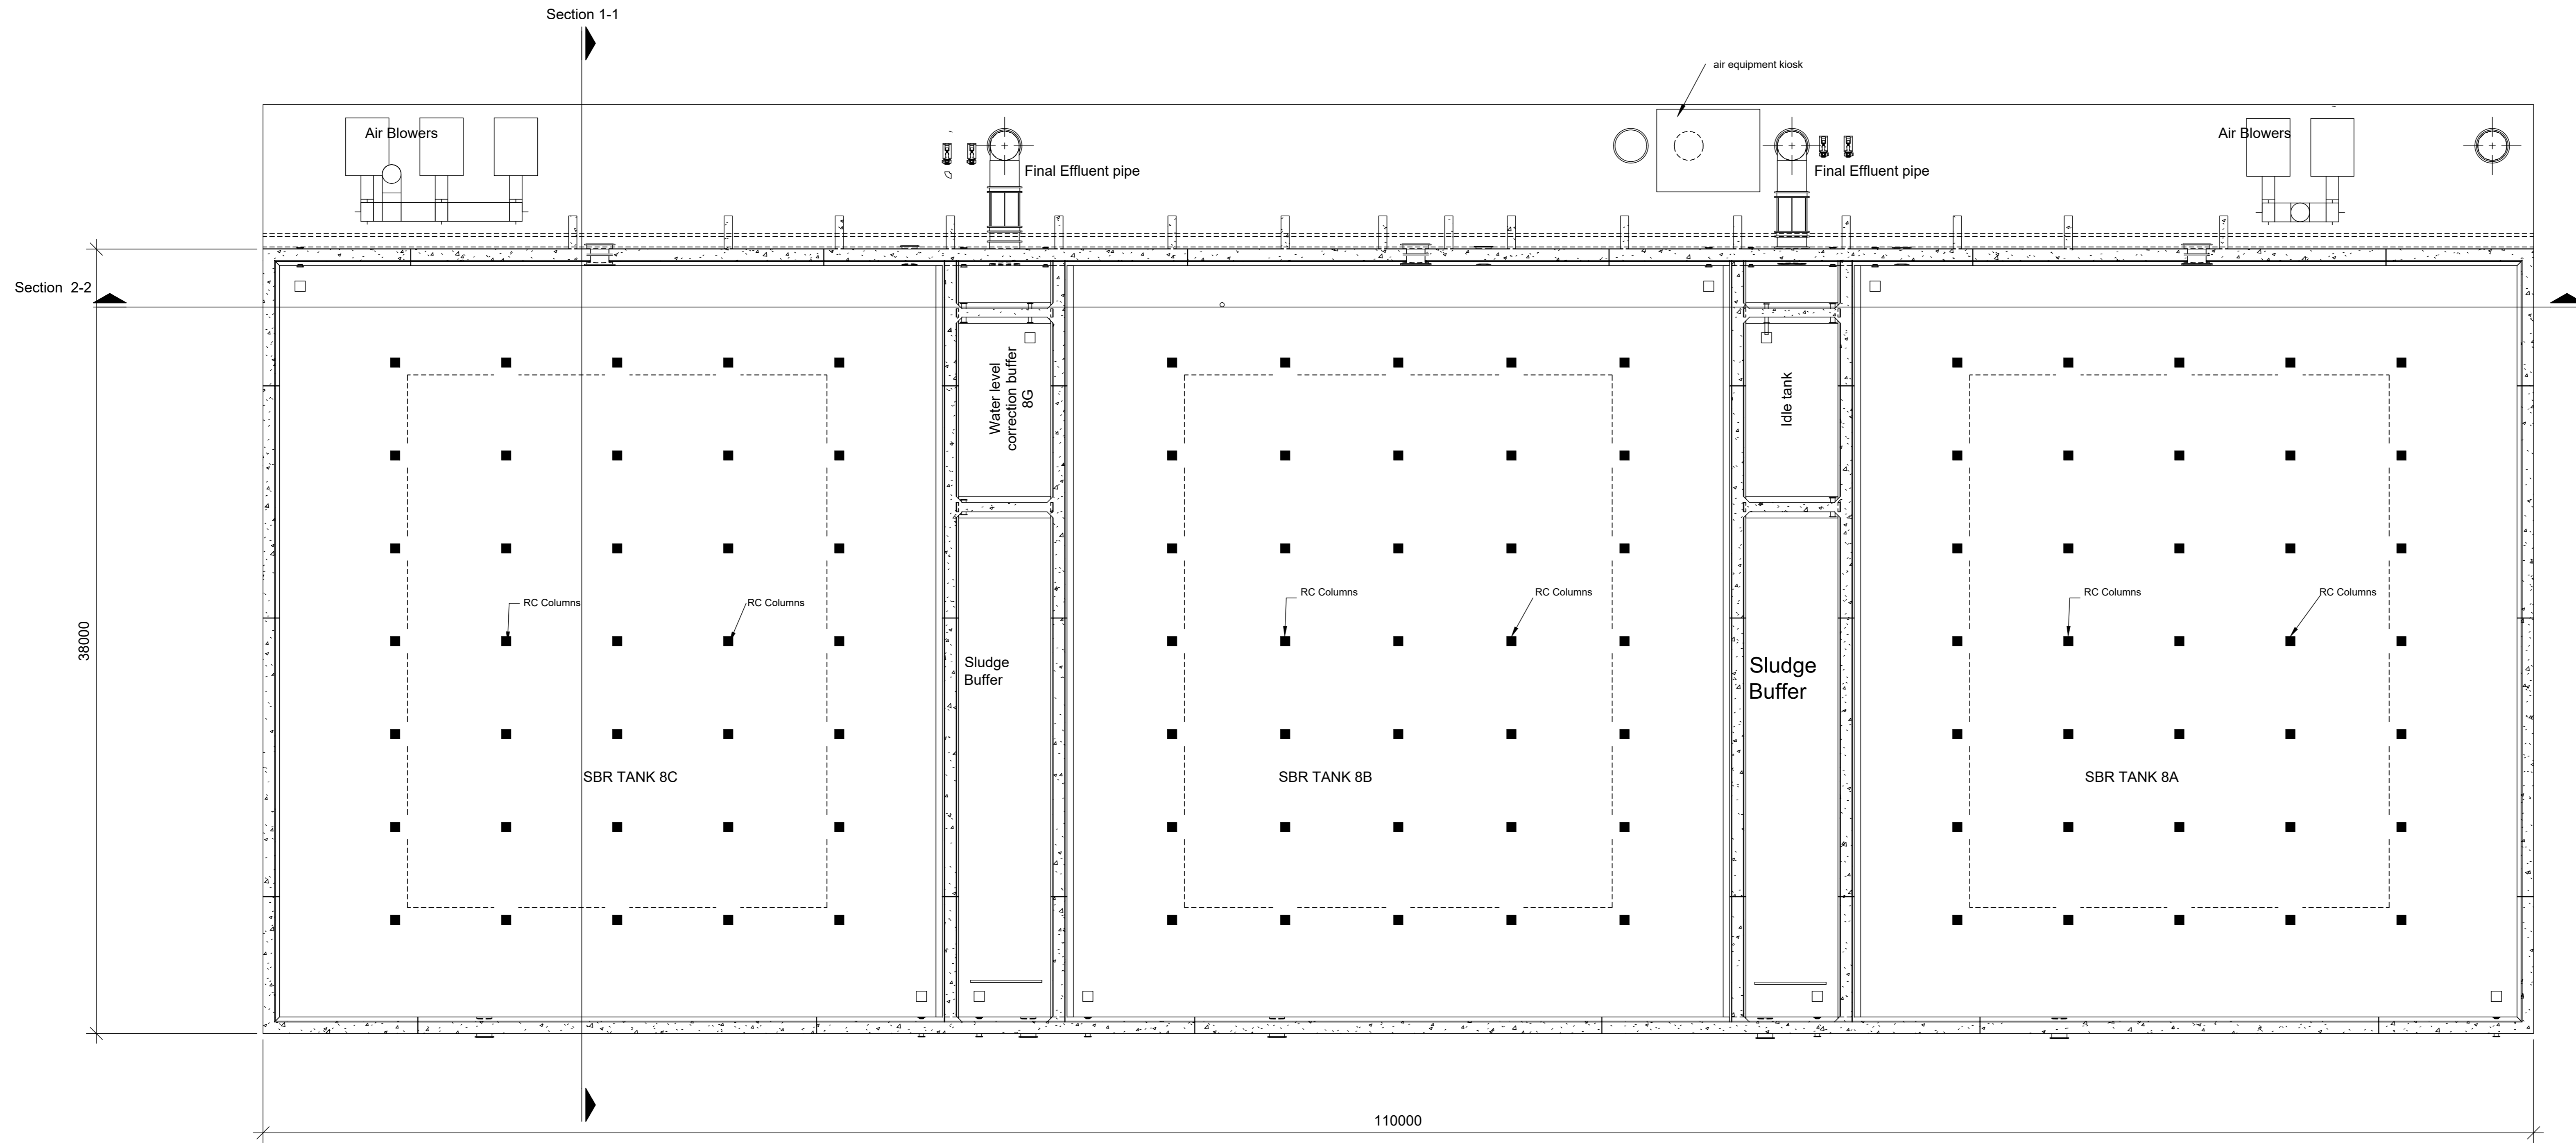


NOTE: CONFIDENTIAL - NO THIRD PARTY DISCLOSURE ALLOWED.
 All rights reserved.
 © J.B. Barry and Partners
 T.J. O'Connor and Associates
 Royal Haskoning DHV 2014


1. All levels are in metres and relate to O.S. Datum MALIN.
 2. This drawing is reproduced from digital maps:
 O.S. MAPS: Scale 1:250
 O.S. MAPS: Scale 1:500
 Discovery Series - Scale 1:50,000
 3. All Maps are referenced to IRISH NATIONAL GRID (ITM).
 4. Reproduced from the Ordnance Survey of Ireland by Permission of the Government. License No. 3-3-34.

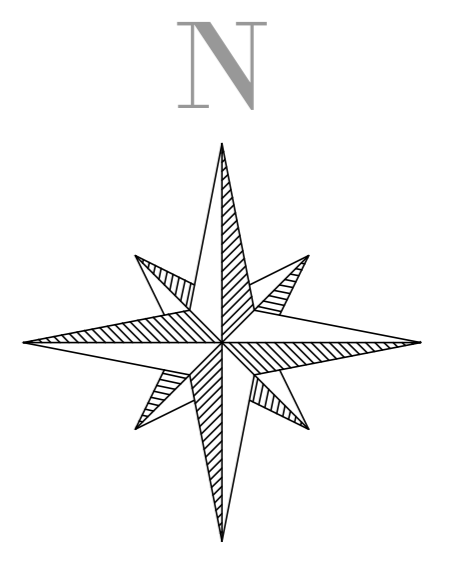

G.A. PLAN OF CAPACITY EXPANSION @ 4.400m AMD
 Scale 1:150

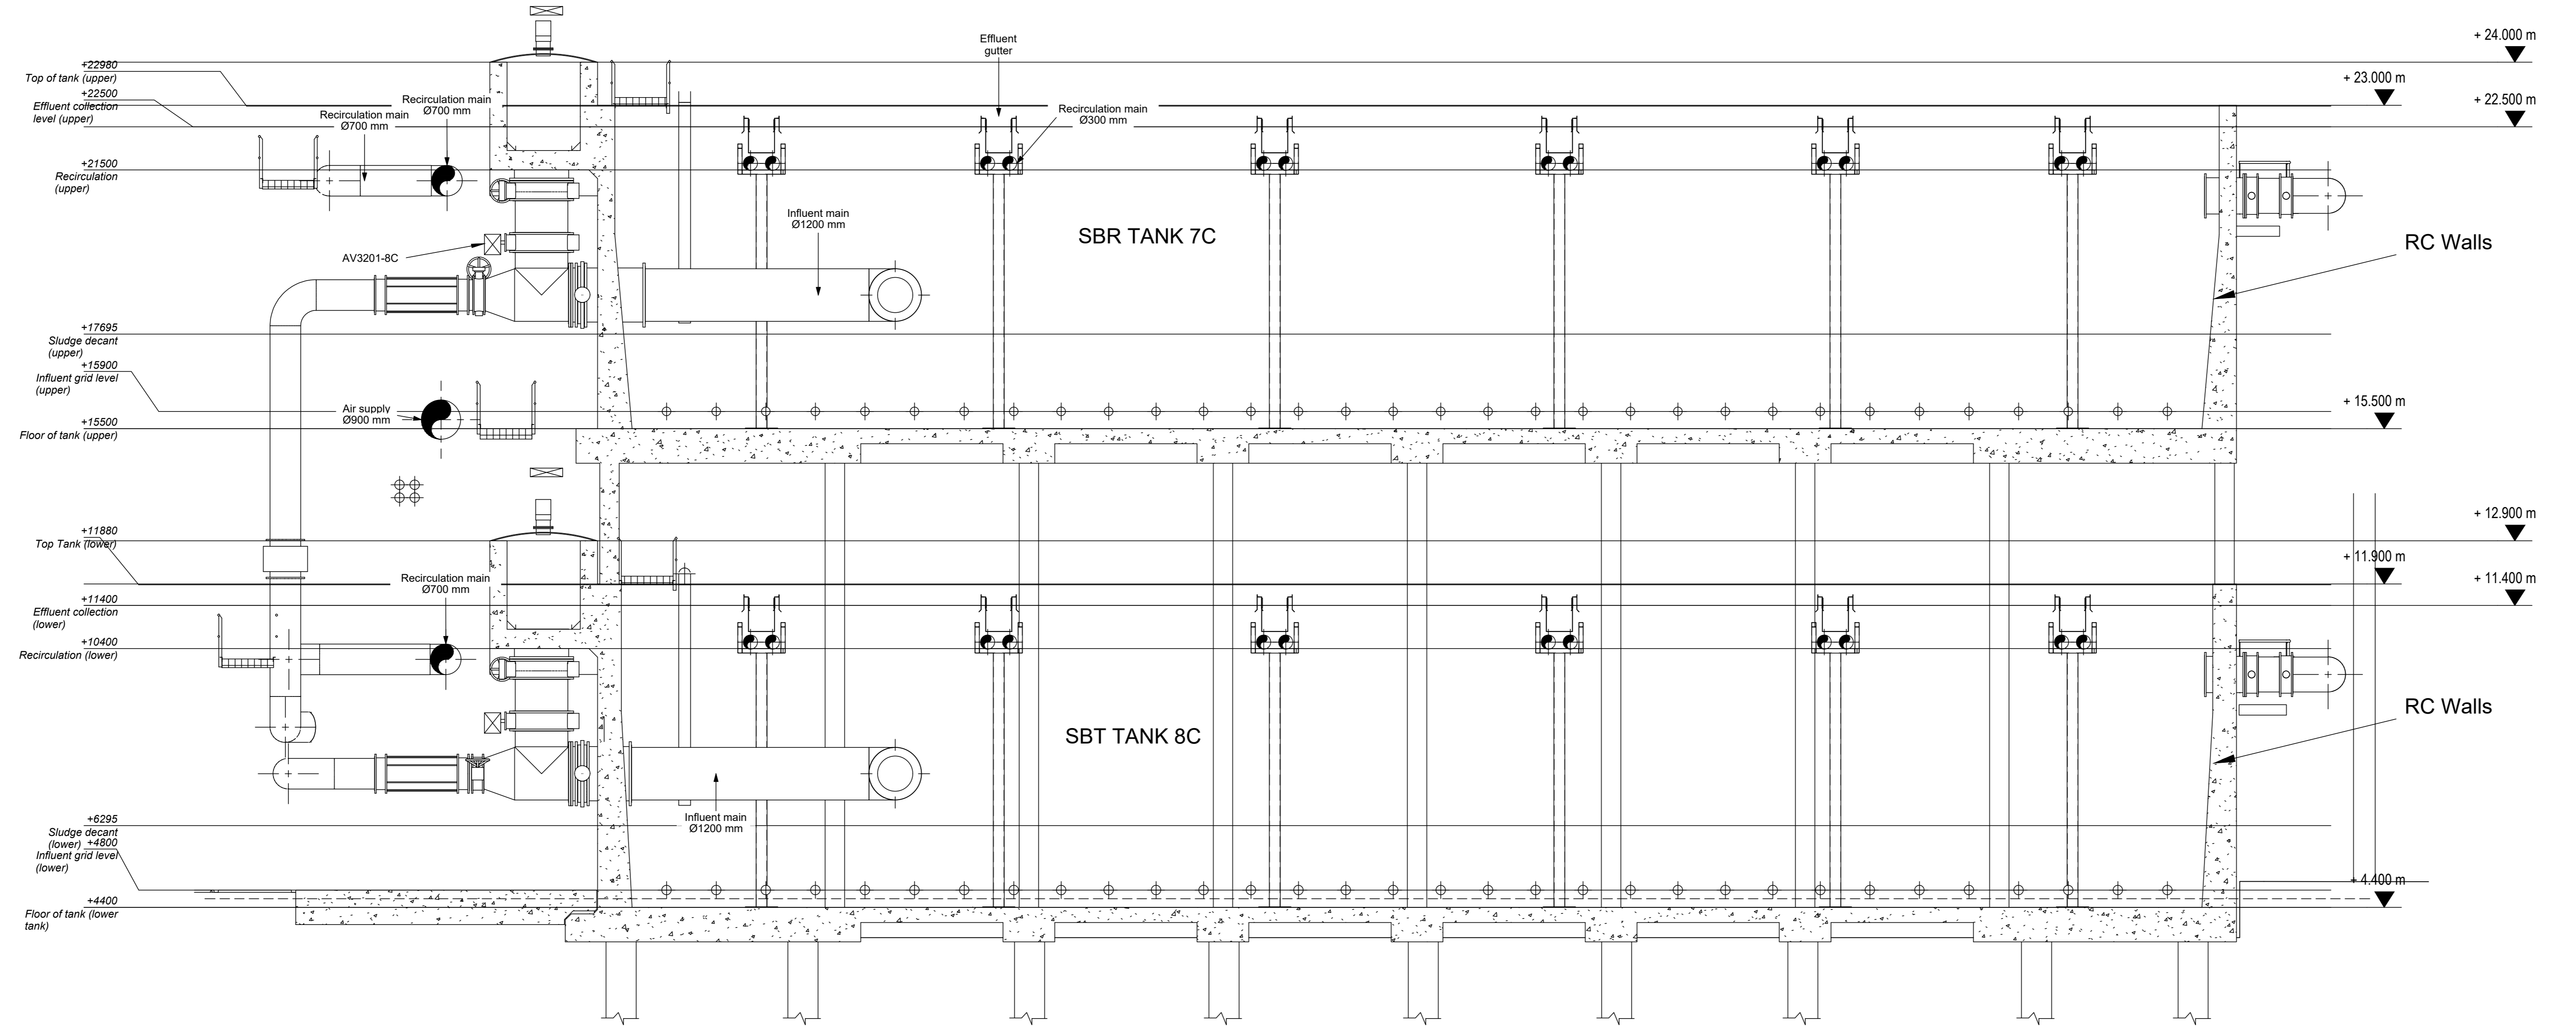

SECTION 1-1
 Scale 1:75

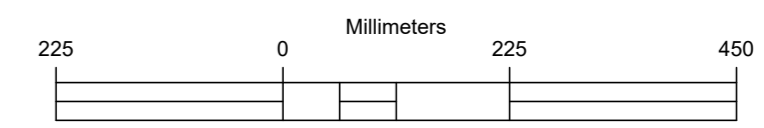

| Rev. | Date | Drawn | Checked | Approved | Description |
|------|-----------|-------|---------|----------|----------------------|
| 0 | JUNE 2018 | LA | MH | MH | PLANNING APPLICATION |

Client:

UISCE Colville House Tel: 1890 278 278
 (EWEAN) 18151 24-26 Talbot St Int: +353-1-707 2328
 WATER Dublin 1 email: info@water.ie
 Web: www.water.ie

Scheme:
RINGSEND WASTEWATER TREATMENT PLANT UPGRADE PROJECT

Component:
RINGSEND WASTEWATER TREATMENT PLANT

T.J. O'Connor & Associates **T.J. O'CONNOR**
 CONSULTING ENGINEERS

Company Name: T.J. O'Connor & Associates
 Company Address: 24-26 Talbot St, Dublin 1
 Tel: +353-1-2562321
 Email: tjo@tjo.ie
 Web: www.tjo.ie

J. B. Barry and Partners
 Company Name: J. B. Barry and Partners
 Company Address: Clonon House, Clonon Road, Dublin 14
 Tel: +353-1-485 1400
 Email: info@jbarry.ie
 Web: www.jbarry.ie

Royal HaskoningDHV
 PO Box 1132, 3800 RC Amersfoort, The Netherlands
 Tel: +31-88-3482000
 Email: info@rhdhv.com
 Web: www.royalhaskoningdhv.com

| | | | |
|---|--|--------------|-----------|
| Drawn By: | Checked By: | Approved By: | Date: |
| LA | MH | EF | NOV. 2017 |
| Client/Project Ref: | Project Stage: | | |
| IW-RGD/10000308 | | | |
| Internal Project Ref: | Drawing Title: | | |
| Ring01/BB-Y14701/1/JOC-14040/RHDHV-884342 @AO | PROPOSED CAPACITY UPGRADE EXPANSION PLAN @ 4.400m AMD AND SECTION 1 | | |
| Scales: | | | |
| AS SHOWN@A0 | | | |
| Drawing No.: | Rev.: | | |
| Y15710-PL-941 | 0 | | |